

PROJECT NUMBER
26-01

NEW BUILDING FOR:

RETAIL UNITS

HARBOR VIEW MARKETPLACE
CITY OF BAYONNE
HUDSON COUNTY
BLOCK: 721 LOT: 2

ARCHITECT OF RECORD

BLASI ARCHITECTURE L.L.C.

57 UNION PL, SUITE 316
SUMMIT, NJ 07901

Telephone (908) 232-2730
www.blasiarchitecture.com

PROJECT ISSUE
PLANNING BOARD APPROVAL

DRAWING LIST.

Sheet Number	Sheet Name
SD-001	COVER SHEET
SD-101	FIRST FLOOR PLAN
SD-200	NORTH & SOUTH ELEVATIONS
SD-201	EAST & WEST ELEVATIONS
SD-300	BUILDING SECTIONS



BLASI
ARCHITECTURE L.L.C.

NEW BUILDING FOR:

RETAIL UNITS


HARBOR VIEW MARKETPLACE
CITY OF BAYONNE
HUDSON COUNTY
BLOCK: 721 LOT: 2
Project Issue:
PLANNING BOARD APPROVAL

Project Number:
26-01

Date:
MAY 05, 2026

5/5/2026 2:58:26 PM

LEGEND	
SYMBOL	DESCRIPTION
[Symbol]	EXISTING WALL
[Symbol]	FRAMED PARTITION WALL
[Symbol]	FRAMED PARTITION WALL W/ SOUND ATTENUATION
[Symbol]	FRAMED BEARING WALL
[Symbol]	CONCRETE WALL
[Symbol]	PARTITION WALL BELOW
[Symbol]	POST TO EQUAL FULL BEAM ABOVE
[Symbol]	STEEL COLUMN, UNLESS NOTED OTHERWISE
[Symbol]	POST FROM ABOVE (POINT LOAD)
[Symbol]	BEAM ABOVE
[Symbol]	JOIST ABOVE
[Symbol]	BEARING WALL ABOVE
[Symbol]	FLUSH FRAME CONNECTION WITH CORRECT METAL HANGER
[Symbol]	DOUBLE JOIST

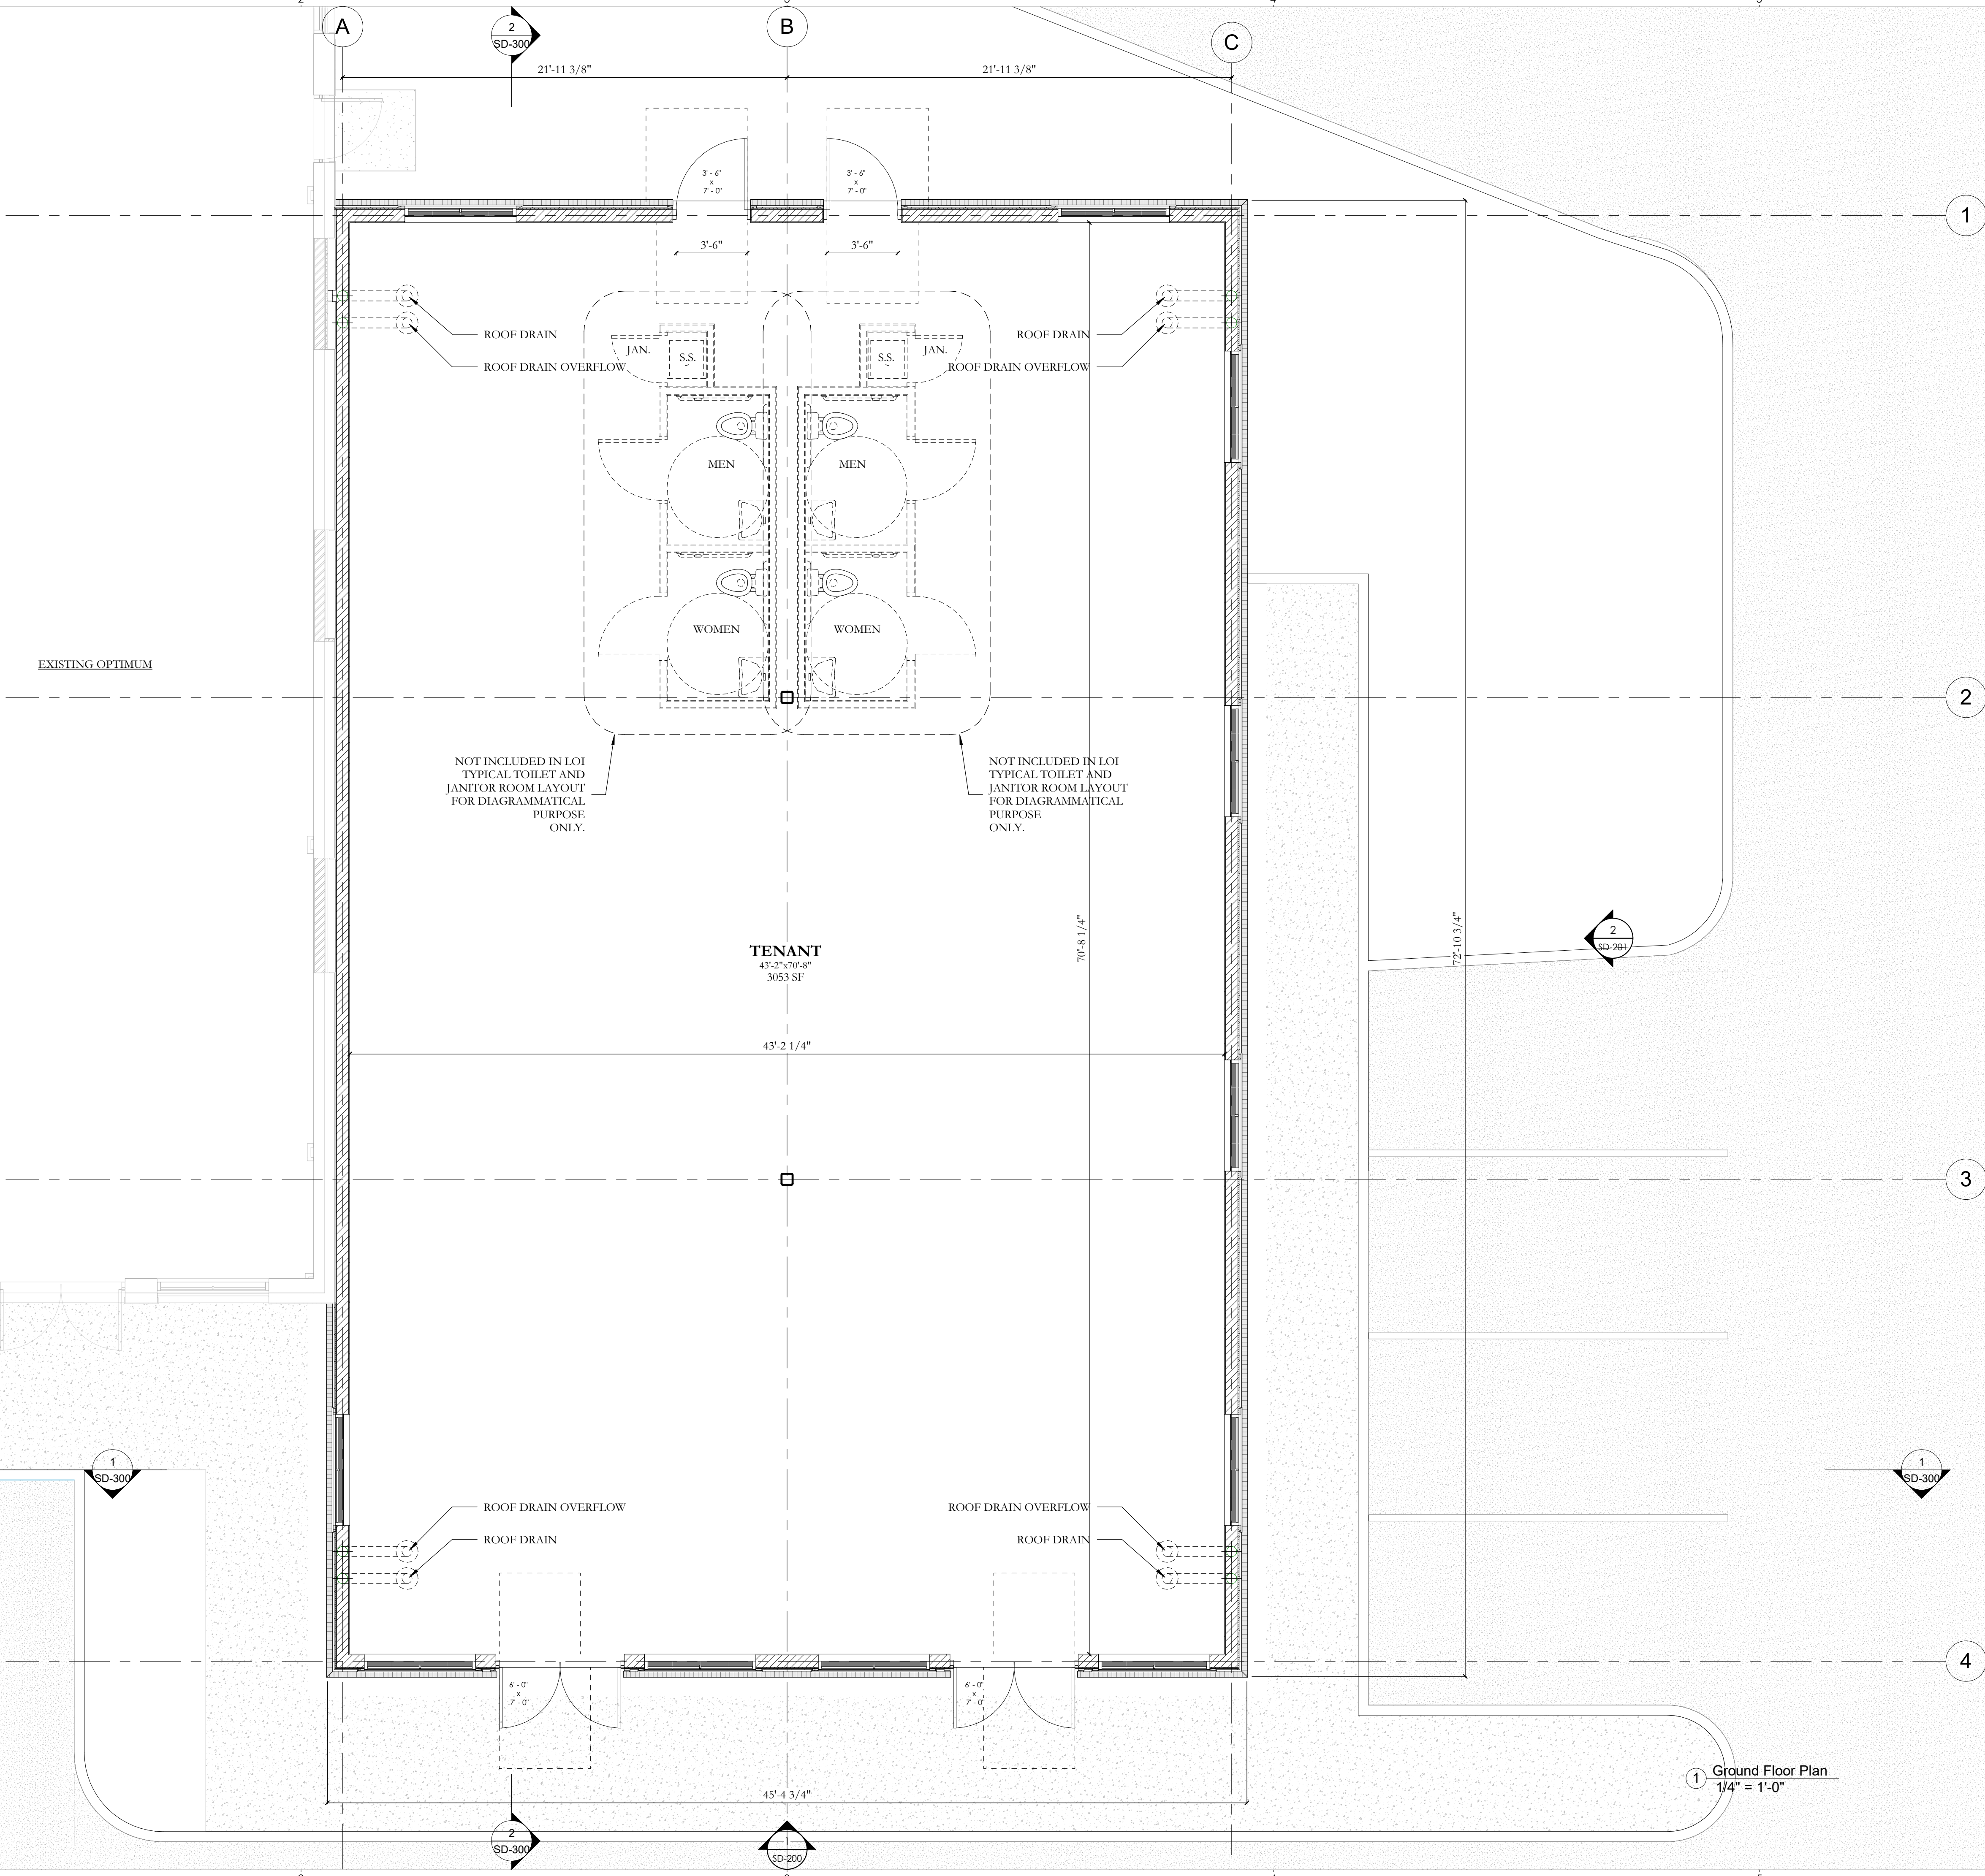

B L A S I
ARCHITECTURE L.L.C.

57 UNION PLACE, SUITE 316, SUMMIT, NJ 07901
tel. 908-232-2730 908-232-4642
www.blasiarchitecture.com

NEW BUILDING FOR:

RETAIL UNITS

HARBOR VIEW
MARKETPLACE
CITY OF BAYONNE
HUDSON COUNTY
BLOCK: 721 LOT: 2

Issue:
PLANNING BOARD APPROVAL

No.	Revision Date	Revision Description

Drawing Title:

FIRST FLOOR PLAN


THESE DOCUMENTS HAVE BEEN PREPARED SPECIFICALLY FOR THIS PROJECT. THEY ARE NOT SUITABLE FOR USE ON OTHER PROJECTS OR IN OTHER LOCATIONS WITHOUT THE EXPRESSED APPROVAL AND PARTICIPATION OF BLASI ARCHITECTURE, LLC. REPRODUCTION IS PROHIBITED.
© COPYRIGHT 2023
This drawing is incomplete unless used with all other contract documents, do not scale drawings, notify architect of any conflicting or lacking dimensions.

SEAL & SIGNATURE:


SCALE: As indicated
DATE: MAY 05, 2026
PROJECT NO.: 26-01
DRAWN BY: FA
CHECKED BY: GB
DRAWING NO.:

SD-101

Gregory Blasi NJ Lic # 16519

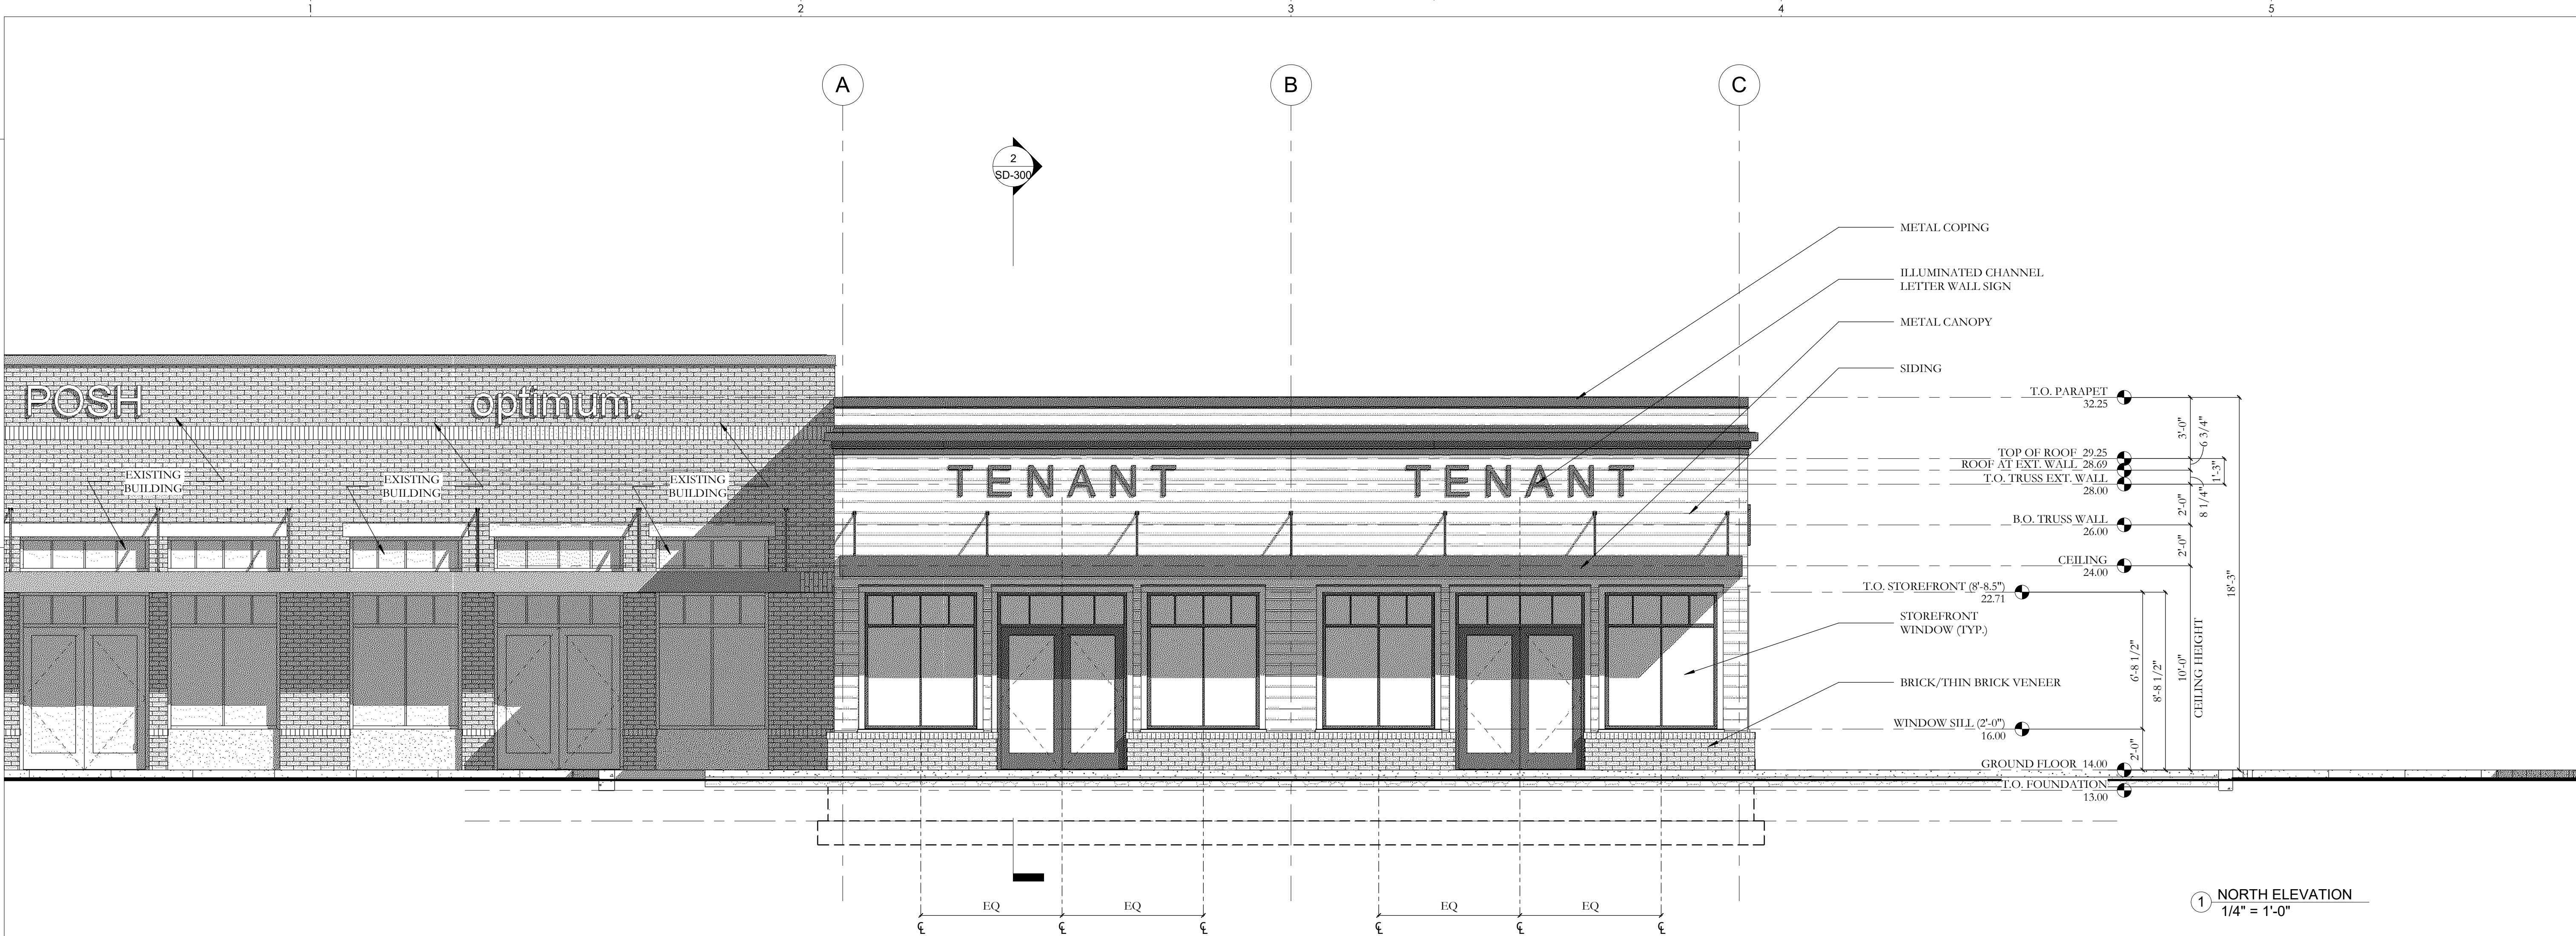

1 NORTH ELEVATION
1/4" = 1'-0"

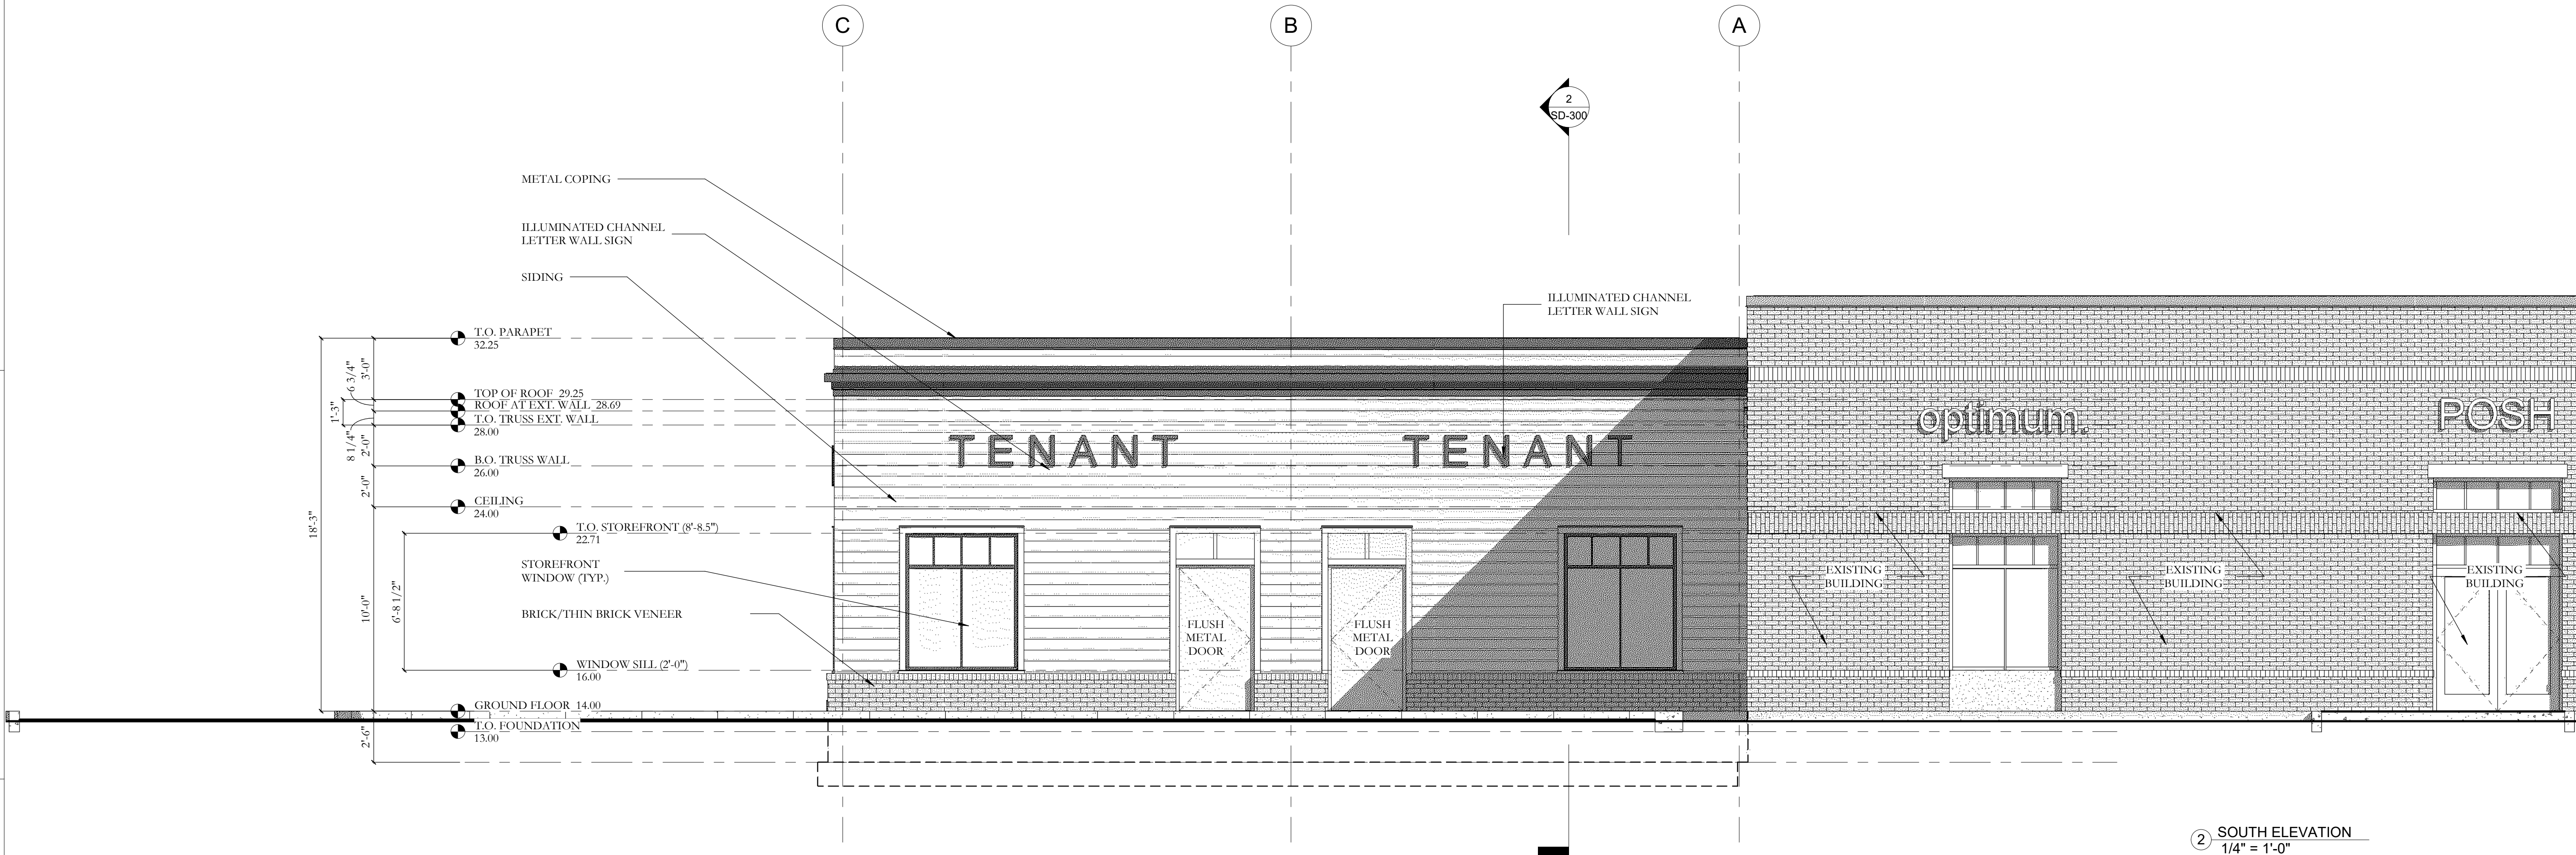

2 SOUTH ELEVATION
1/4" = 1'-0"

B L A S I
ARCHITECTURE L.L.C.

57 UNION PLACE, SUITE 316, SUMMIT, NJ 07901
tel. 908-232-2730 908-232-4642
www.biasiarchitecture.com

NEW BUILDING FOR:

RETAIL
UNITS

HARBOR VIEW
MARKETPLACE
CITY OF BAYONNE
HUDSON COUNTY
BLOCK: 721 LOT: 2

Issue:
PLANNING BOARD APPROVAL

No.	Revision Date	Revision Description

Drawing Title:

NORTH & SOUTH
ELEVATIONS

THESE DOCUMENTS HAVE BEEN PREPARED SPECIFICALLY FOR THIS PROJECT. THEY ARE NOT SUITABLE FOR USE ON OTHER PROJECTS OR IN OTHER LOCATIONS WITHOUT THE EXPRESSED APPROVAL AND PARTICIPATION OF BLASI ARCHITECTURE, LLC. REPRODUCTION IS PROHIBITED.
© COPYRIGHT 2023
This drawing is incomplete unless used with all other contract documents, do not scale drawings, notify architect of any conflicting or lacking dimensions.

SEAL & SIGNATURE:

SCALE: 1/4" = 1'-0"
DATE: MAY 05, 2026
PROJECT NO.: 26-01
DRAWN BY: FA
CHECKED BY: GB
DRAWING NO.:

Gregory Blasi NJ Lic # 16519

SD-200


5/5/2026 2:58:30 PM

NEW BUILDING FOR:

RETAIL UNITS

HARBOR VIEW
MARKETPLACE
CITY OF BAYONNE
HUDSON COUNTY
BLOCK: 721 LOT: 2

Issue:
PLANNING BOARD APPROVAL

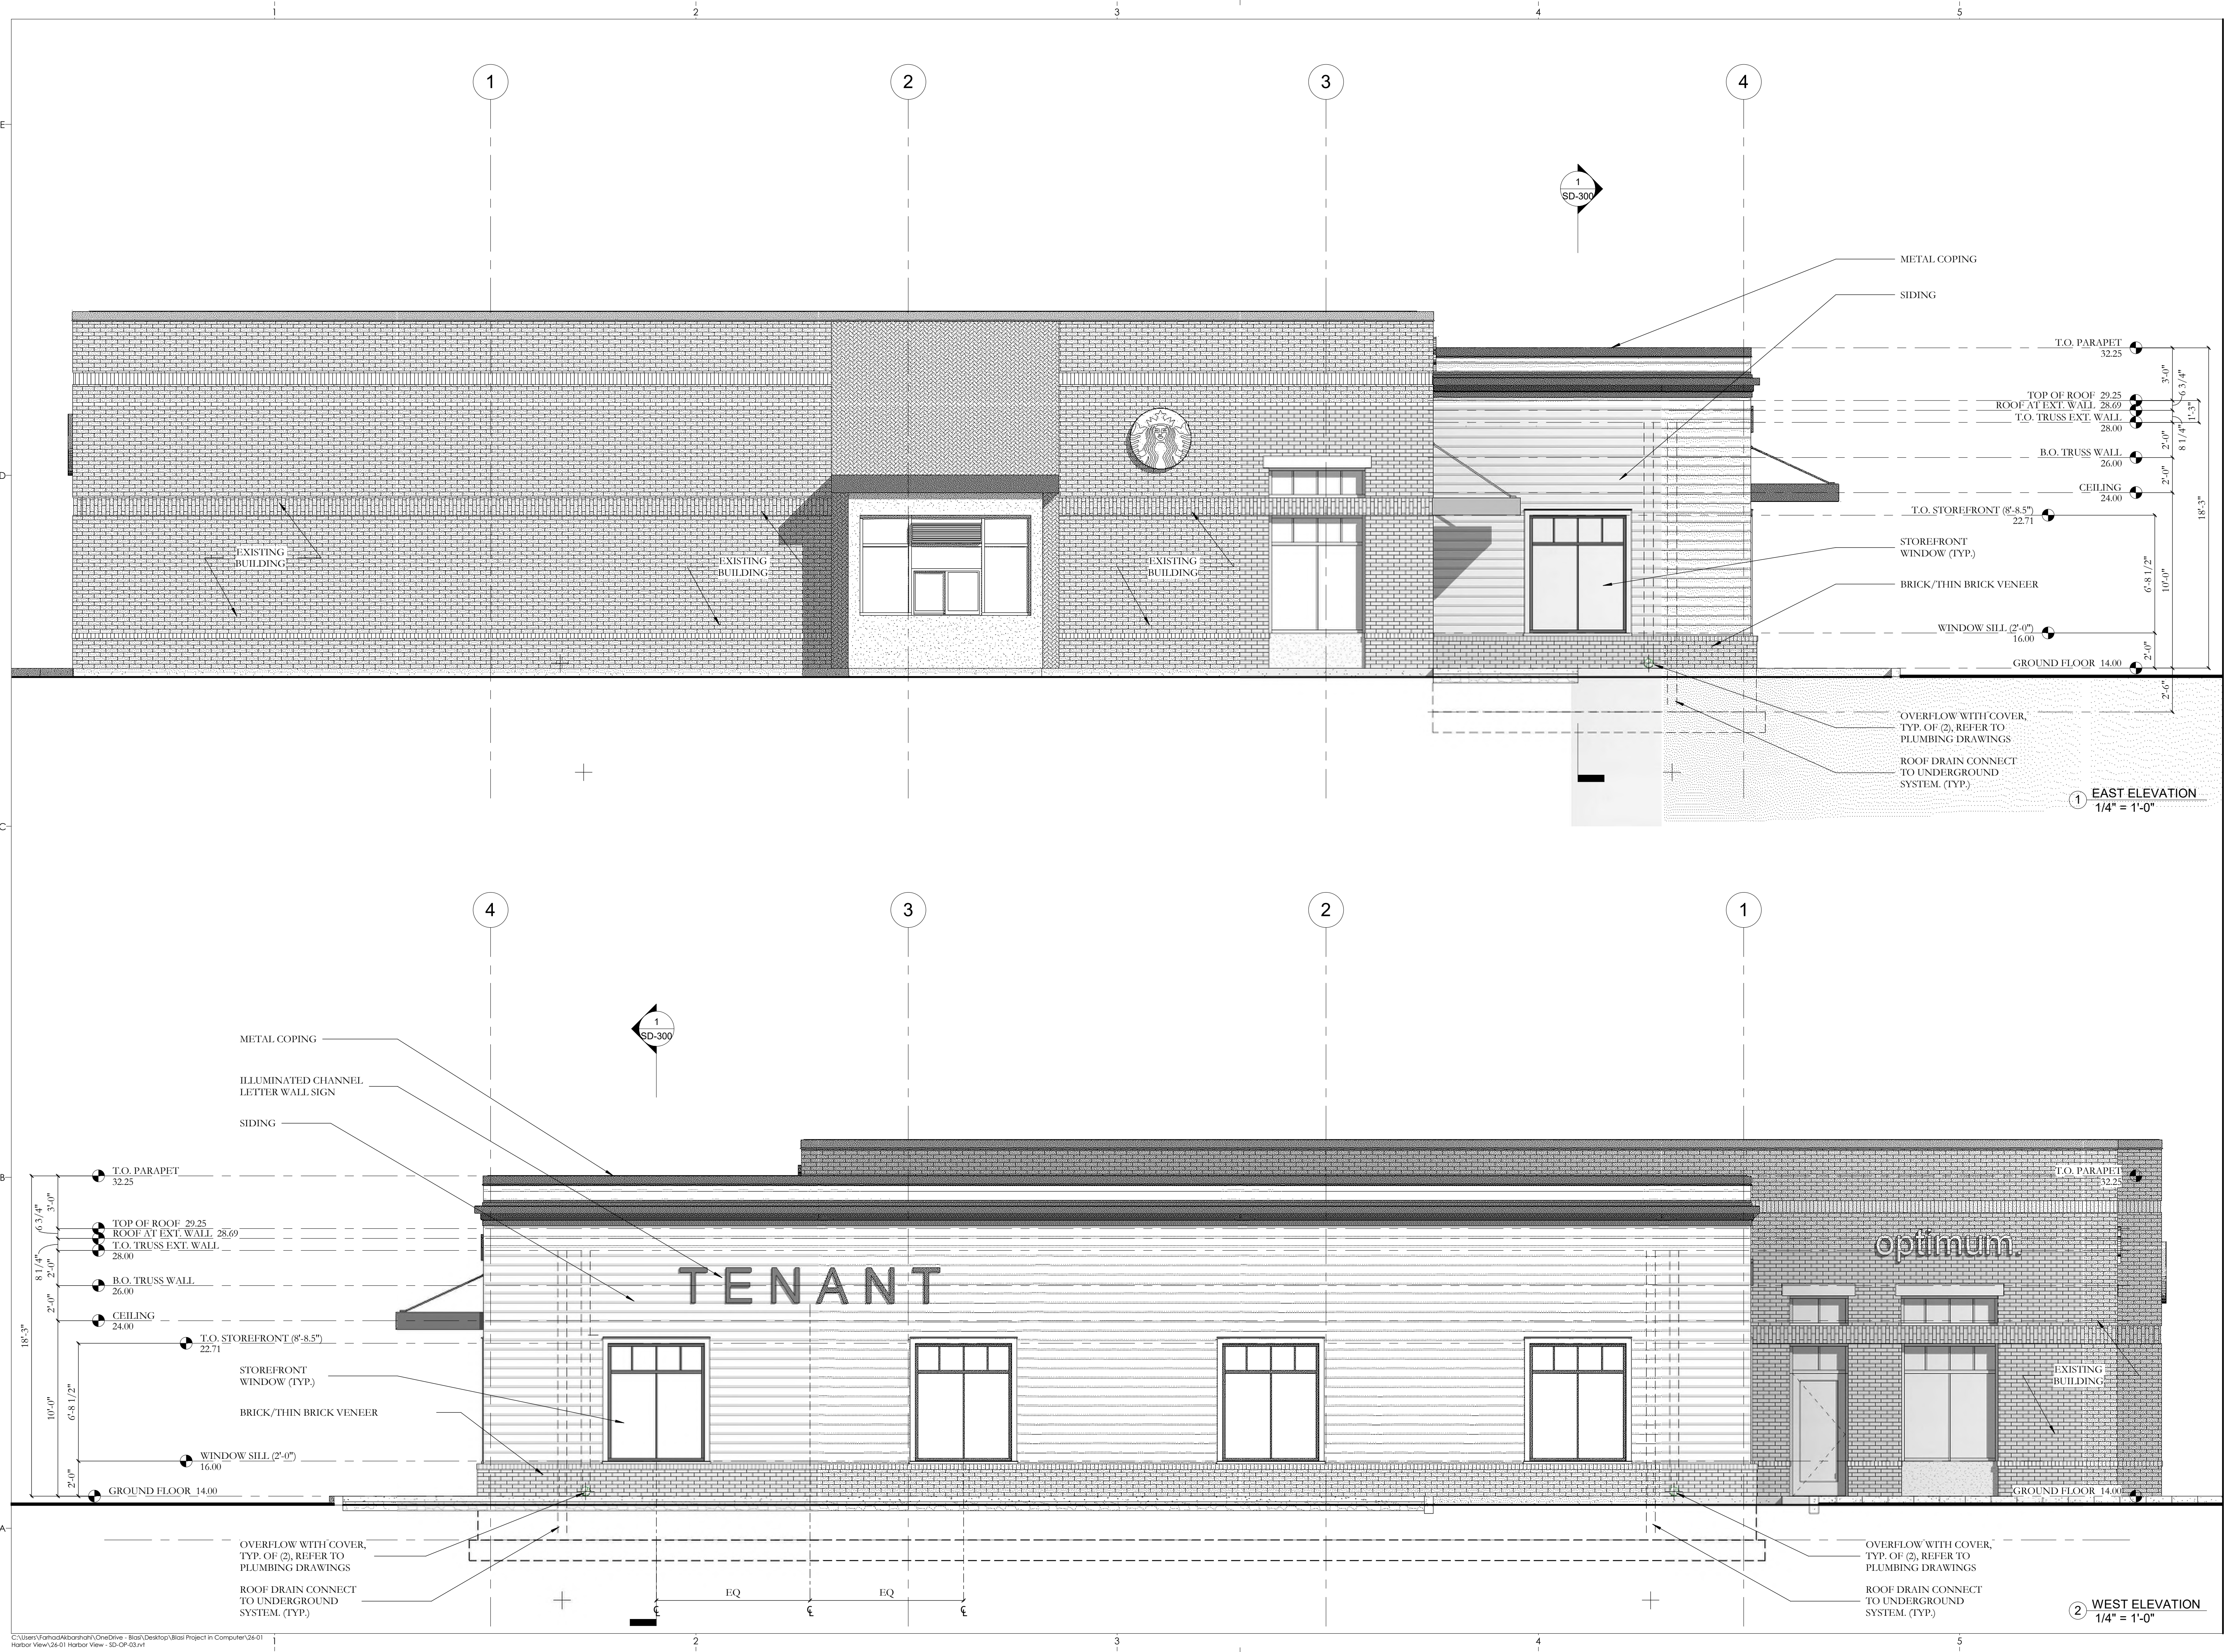

No.	Revision Date	Revision Description

Drawing Title:

EAST & WEST ELEVATIONS



THESE DOCUMENTS HAVE BEEN PREPARED SPECIFICALLY FOR THIS PROJECT. THEY ARE NOT SUITABLE FOR USE ON OTHER PROJECTS OR IN OTHER LOCATIONS WITHOUT THE EXPRESSED APPROVAL AND PARTICIPATION OF BLASI ARCHITECTURE, L.L.C. REPRODUCTION IS PROHIBITED.
© COPYRIGHT 2023
This drawing is incomplete unless used with all other contract documents, do not scale drawings, notify architect of any conflicting or lacking dimensions.

SEAL & SIGNATURE:

SCALE: 1/4" = 1'-0"
DATE: MAY 05, 2026
PROJECT NO.: 26-01
DRAWN BY: FA
CHECKED BY: GB
DRAWING NO.:

SD-201

Gregory Blasi NJ Lic # 16519

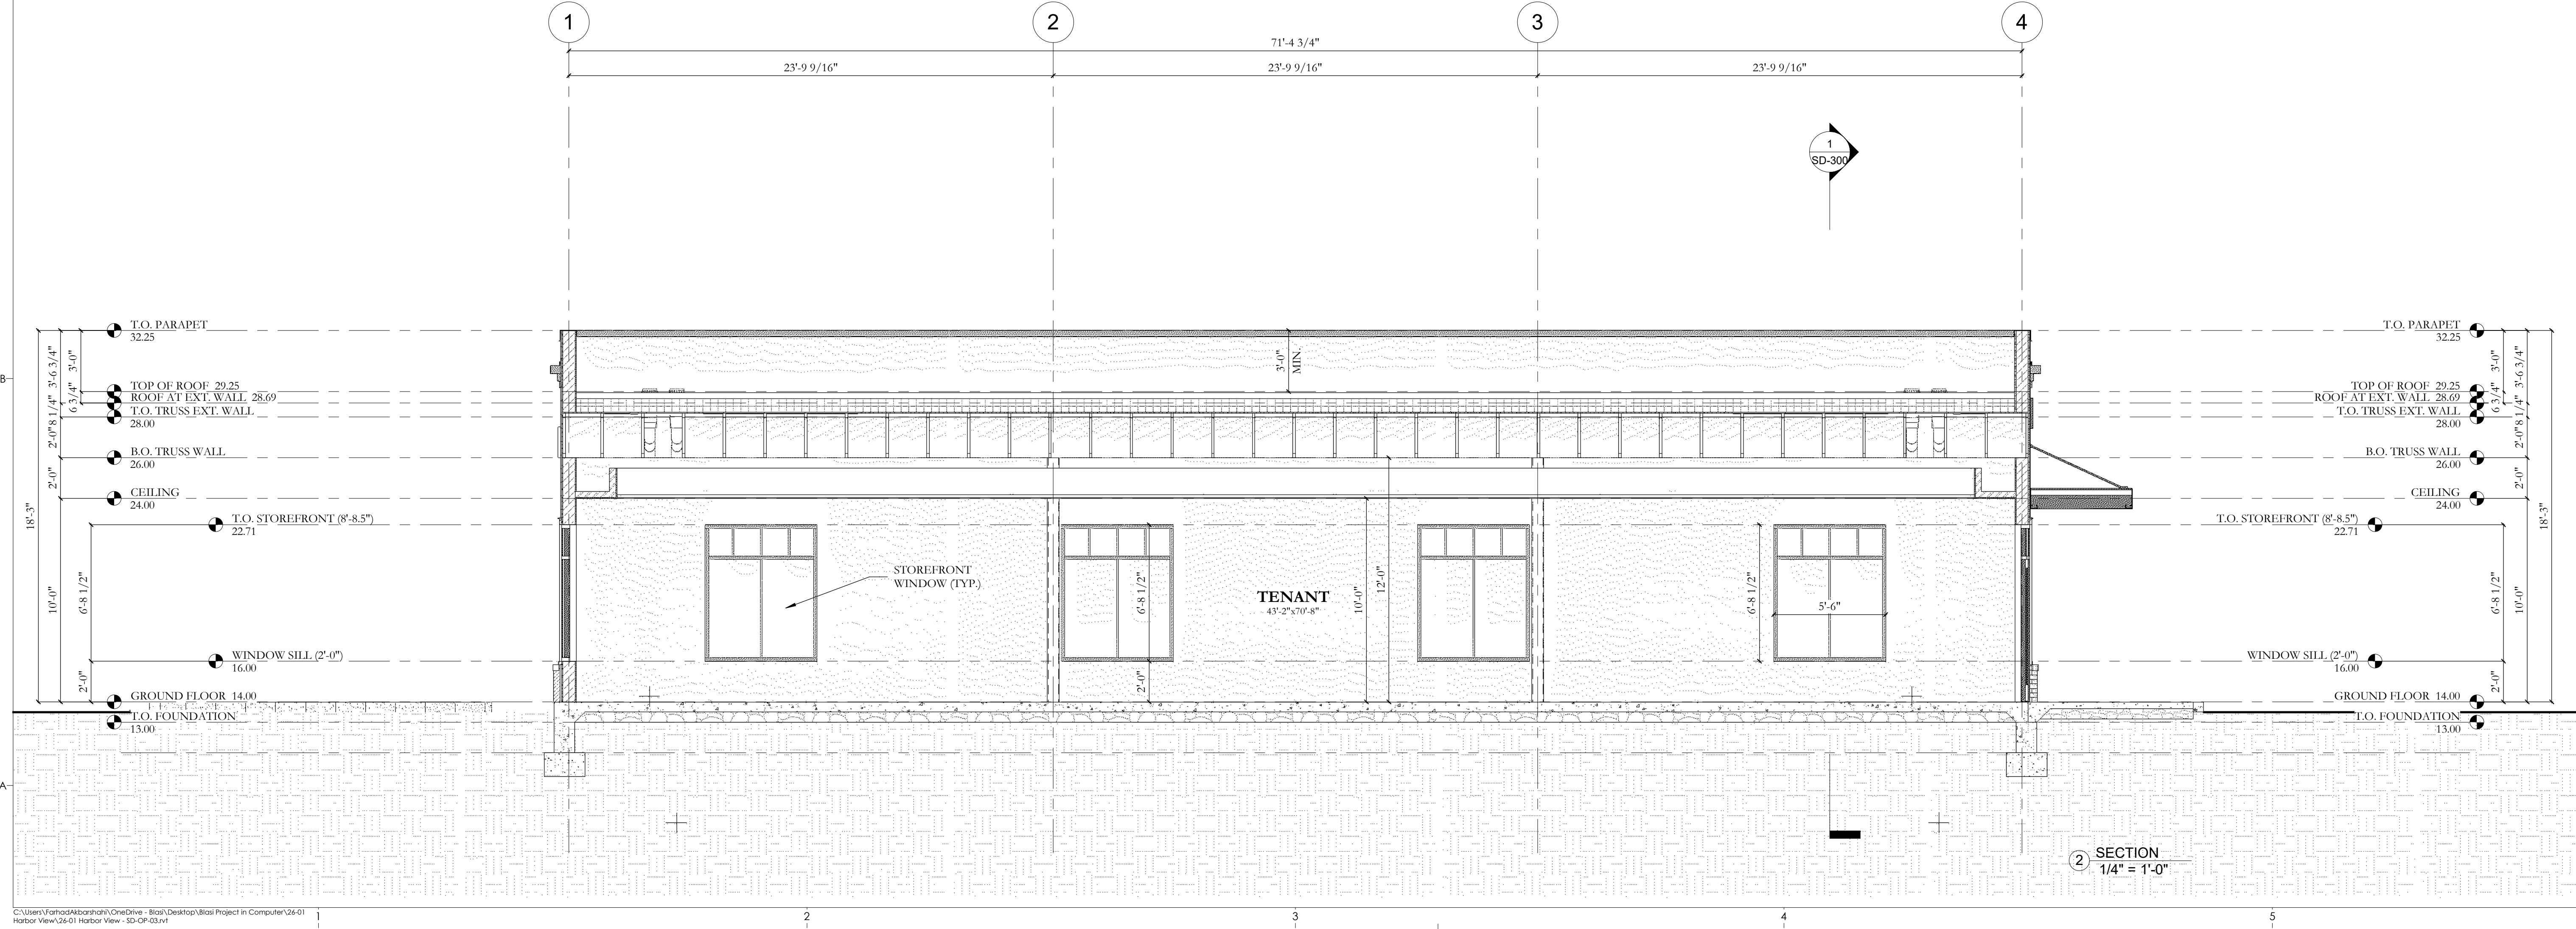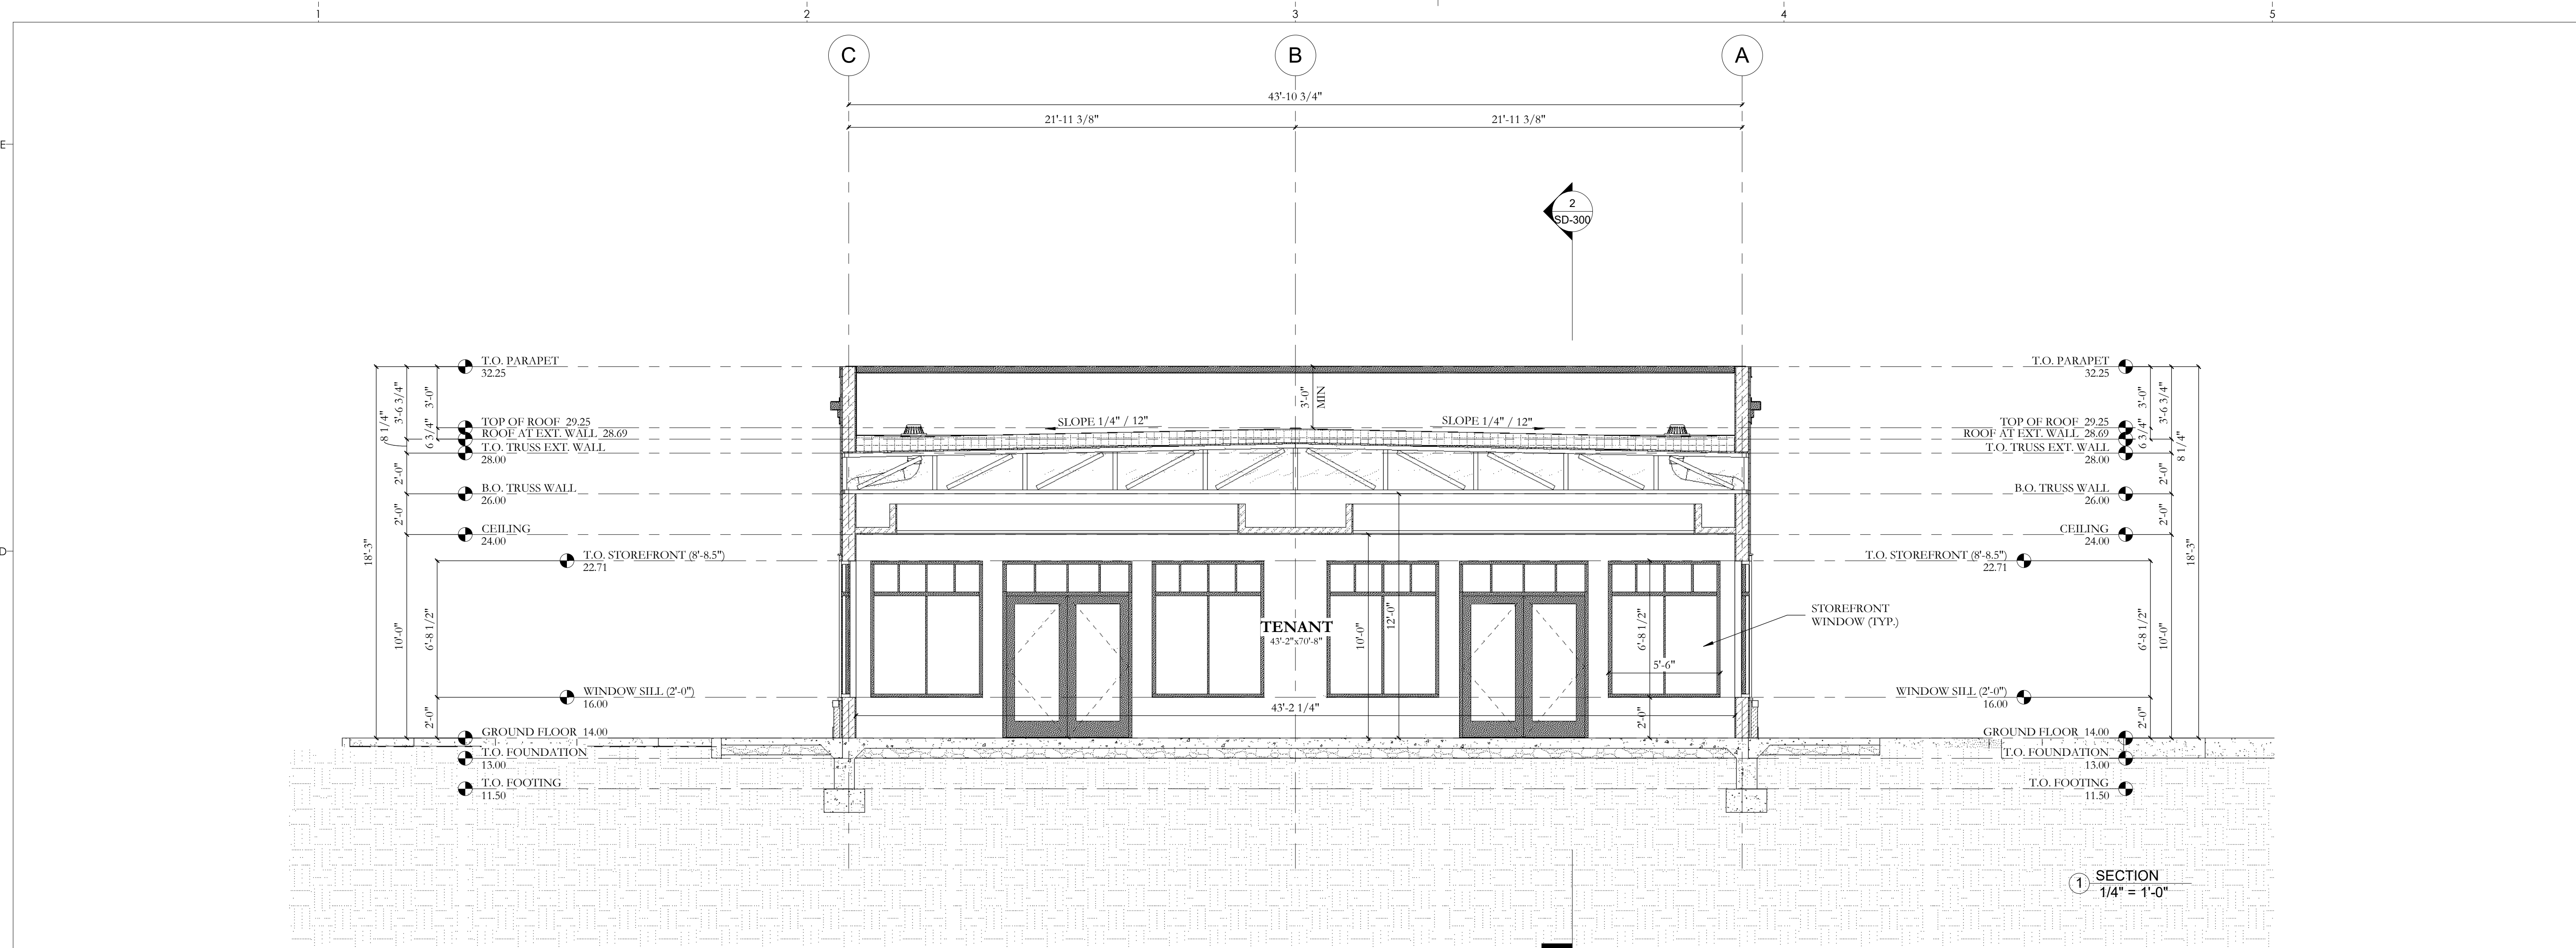

B L A S I
ARCHITECTURE L.L.C.

57 UNION PLACE, SUITE 316, SUMMIT, NJ 07901
tel. 908-232-2730 908-232-4642
www.biasiarchitecture.com

NEW BUILDING FOR:

RETAIL
UNITS

HARBOR VIEW
MARKETPLACE
CITY OF BAYONNE
HUDSON COUNTY
BLOCK: 721 LOT: 2

Issue:
PLANNING BOARD APPROVAL

No.	Revision Date	Revision Description

Drawing Title:

BUILDING SECTIONS

THESE DOCUMENTS HAVE BEEN PREPARED SPECIFICALLY FOR THIS PROJECT. THEY ARE NOT SUITABLE FOR USE ON OTHER PROJECTS OR IN OTHER LOCATIONS WITHOUT THE EXPRESSED APPROVAL AND PARTICIPATION OF BLASI ARCHITECTURE, LLC. REPRODUCTION IS PROHIBITED.
© COPYRIGHT 2023
This drawing is incomplete unless used with all other contract documents, do not scale drawings, notify architect of any conflicting or lacking dimensions.

SEAL & SIGNATURE:

SCALE: 1/4" = 1'-0"
DATE: MAY 05, 2026
PROJECT NO.: 26-01
DRAWN BY: FA
CHECKED BY: GB
DRAWING NO.:

Gregory Blasi NJ Lic # 16519

SD-300

5/5/2026 2:58:34 PM