


1 BUILDING 7A GROUND FLOOR PLAN SCALE: 1/8" = 1'-0"

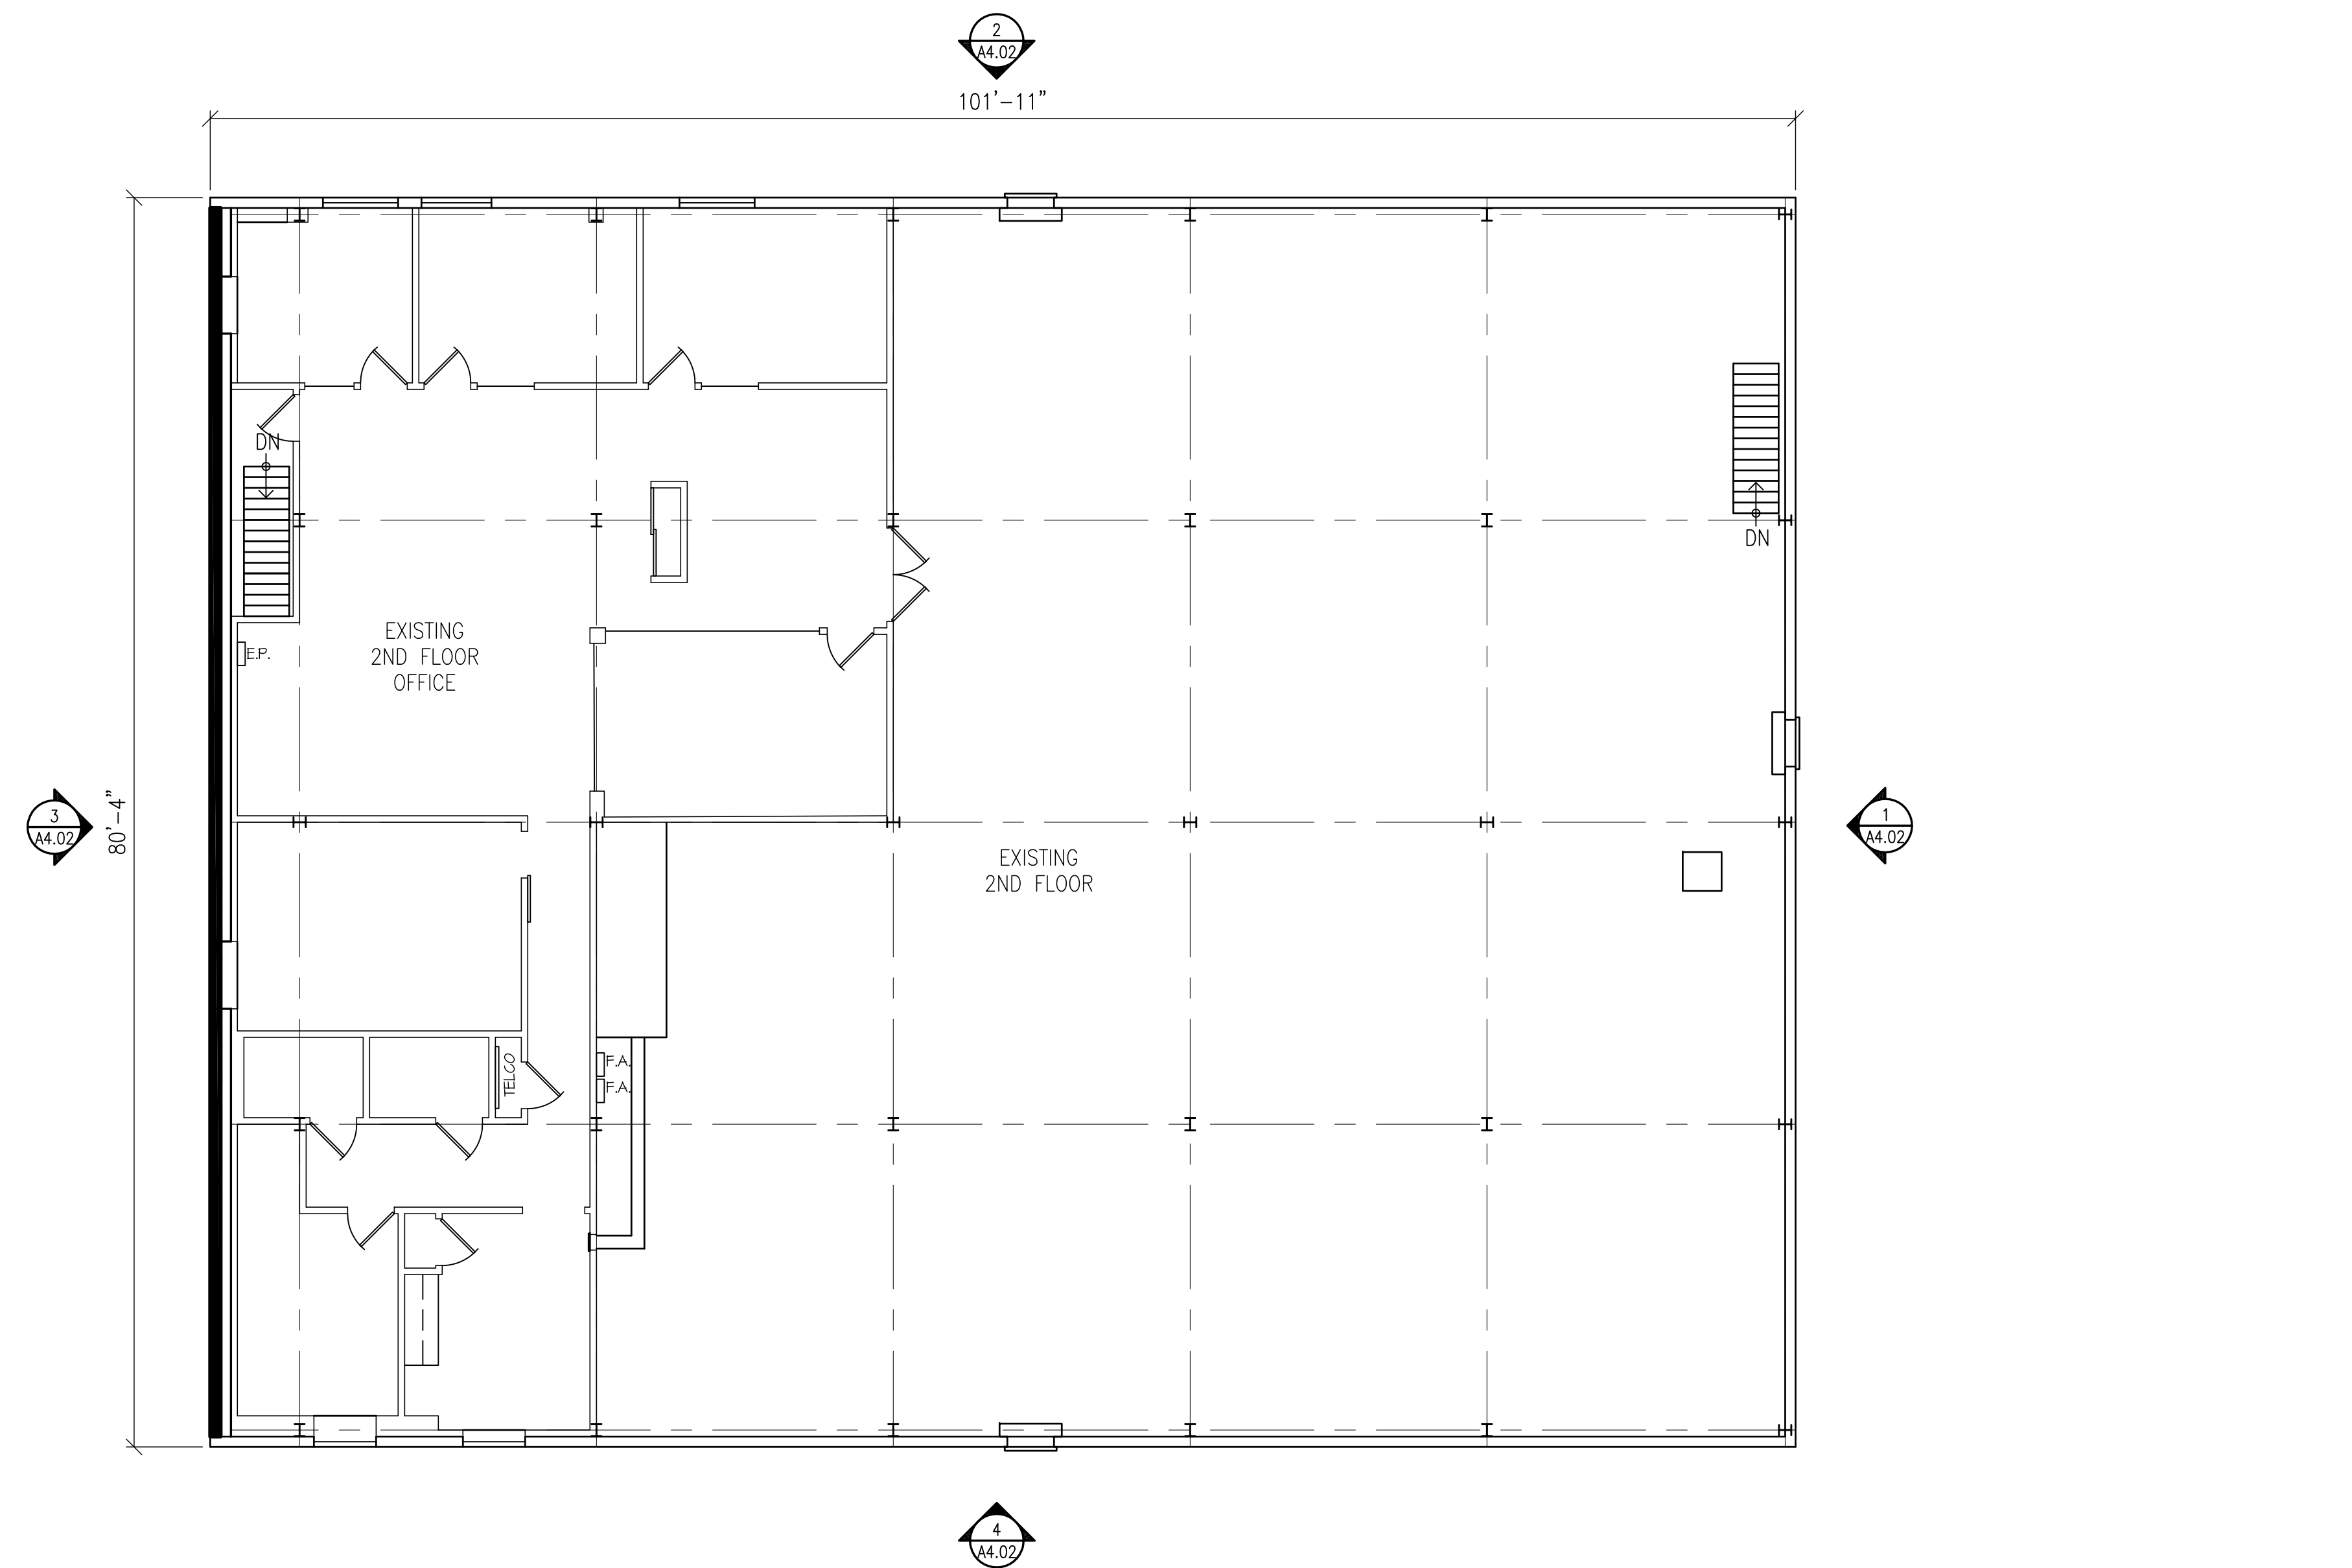

2 BUILDING 7A 2nd FLOOR PLAN SCALE: 1/8" = 1'-0"

2022-03-29 PLANNING BOARD

REV	DATE	REMARK
0		
		<ul style="list-style-type: none"> Marc R. Parette A.I.A. <ul style="list-style-type: none"> NCARB Registration 44264 New Jersey Architect 10436 New York Architect 024312 Pennsylvania Architect 014798B Maryland Architect 10445 New Jersey Planner 4981 Alabama Architect 5996 Louisiana Architect 6361 Florida Architect AR 93131 Michigan Architect 1301053053 Nevada Architect 6311 Gregory J. Somjen A.I.A. <ul style="list-style-type: none"> NCARB Registration 47178 New Jersey Architect 13349 Massachusetts Architect 9829 Delaware Architect 6616 Virginia Architect 0401 011210 Connecticut Architect 8922 New York Architect 032435-1 Nevada Architect 6380 District Of Columbia Architect 101294 Edward H. Neighbour A.I.A. <ul style="list-style-type: none"> New Jersey Architect 11568

SIGNATURE

BUILDING
7A PLANS

THE SCALE REPRESENTED ON THESE DRAWINGS IS ONLY VALID IF THE DRAWING IS 47" x 37". DRAWINGS WHICH ARE NOT PLOTTED AT THE SPECIFIED SHEET SIZE ARE NOT TO SCALE.

EHN	SHEET NUMBER
PROJECT MANAGER	
TCM	A4.01
DRAWN BY	
9020	
PROJECT NUMBER	
29 MARCH 2022	
RELEASE DATE	© COPYRIGHT 2022 PARETTE SOMJEN ARCHITECTS L.L.C.