



1 FRONT ELEVATION - BUILDING 7A

SCALE: 1/8" = 1'-0"

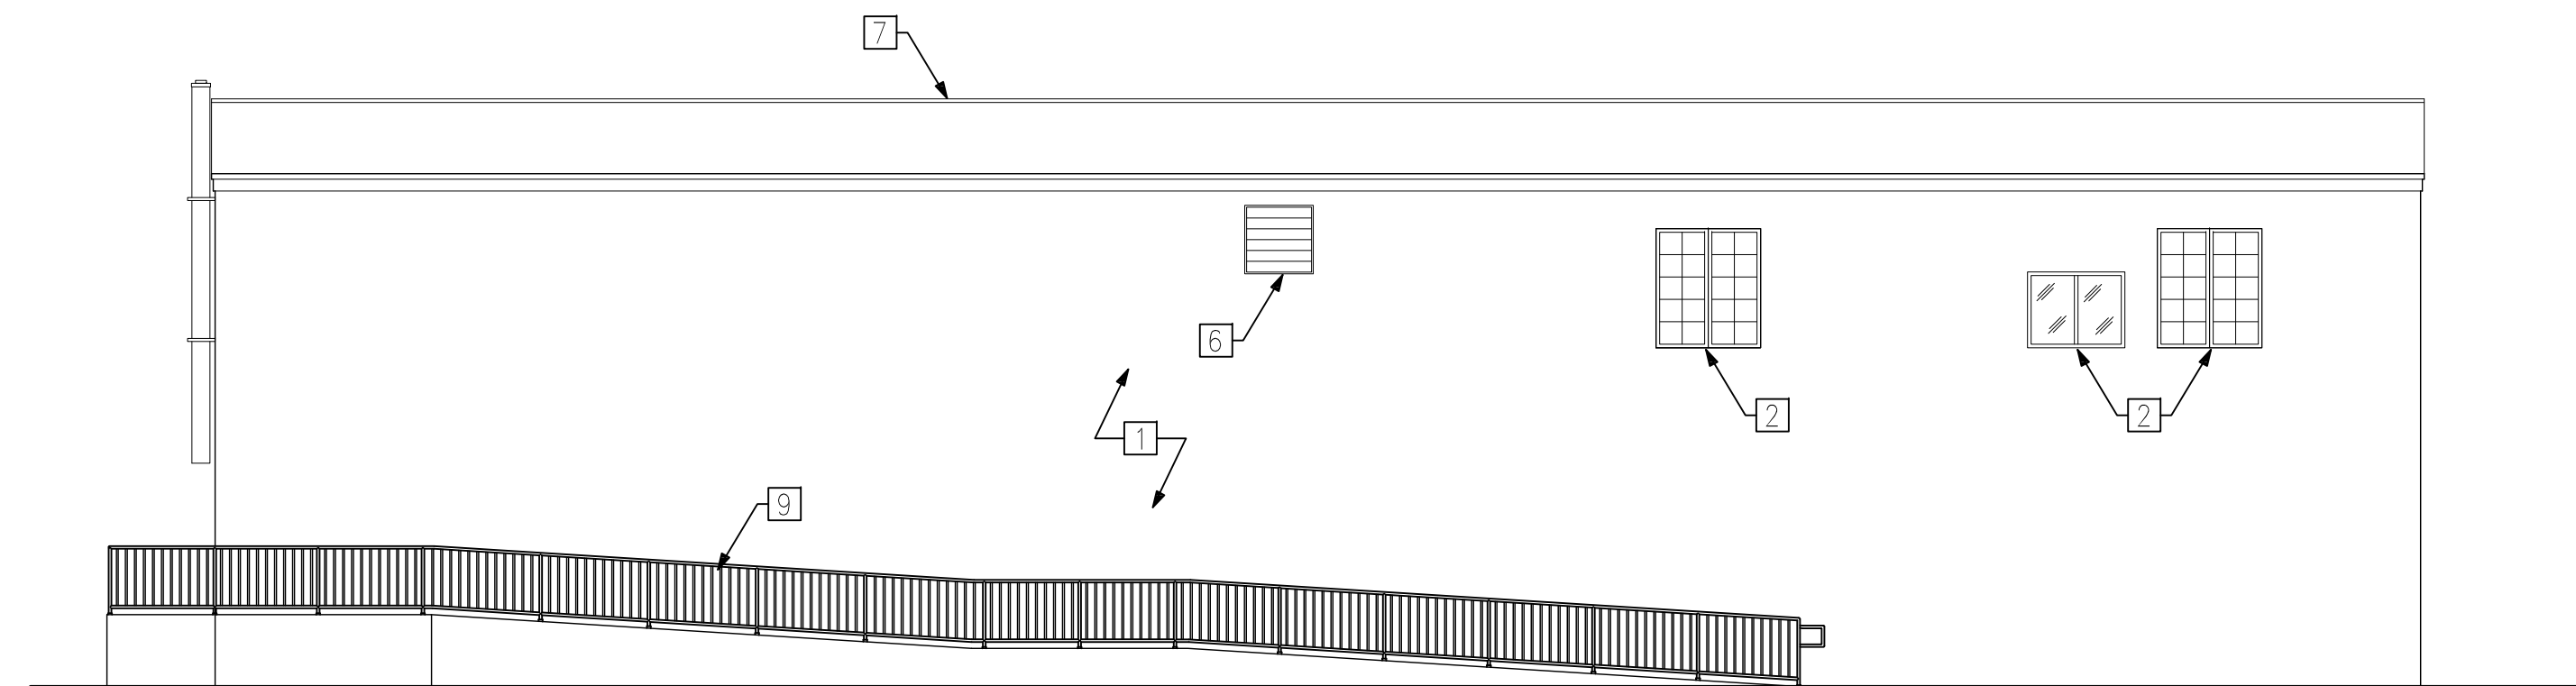


2 RIGHT SIDE ELEVATION - BUILDING 7A

SCALE: 1/8" = 1'-0"

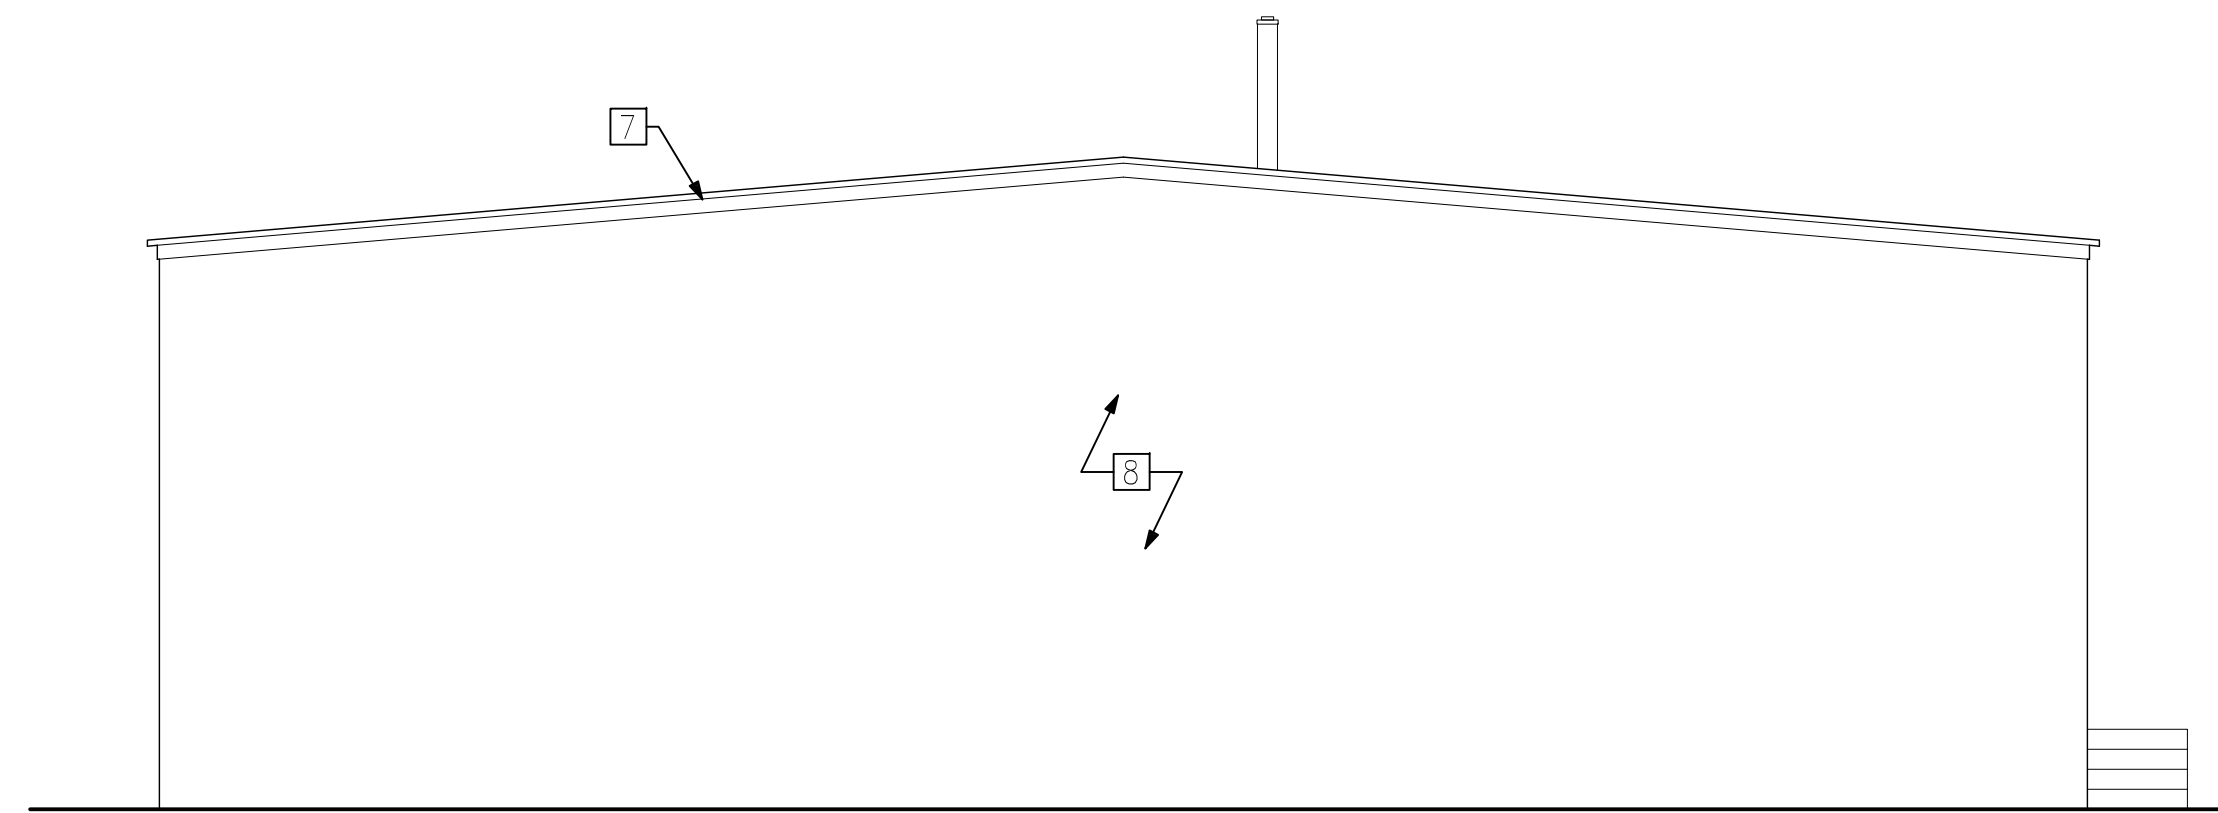

3 REAR ELEVATION - BUILDING 7A

SCALE: 1/8" = 1'-0"

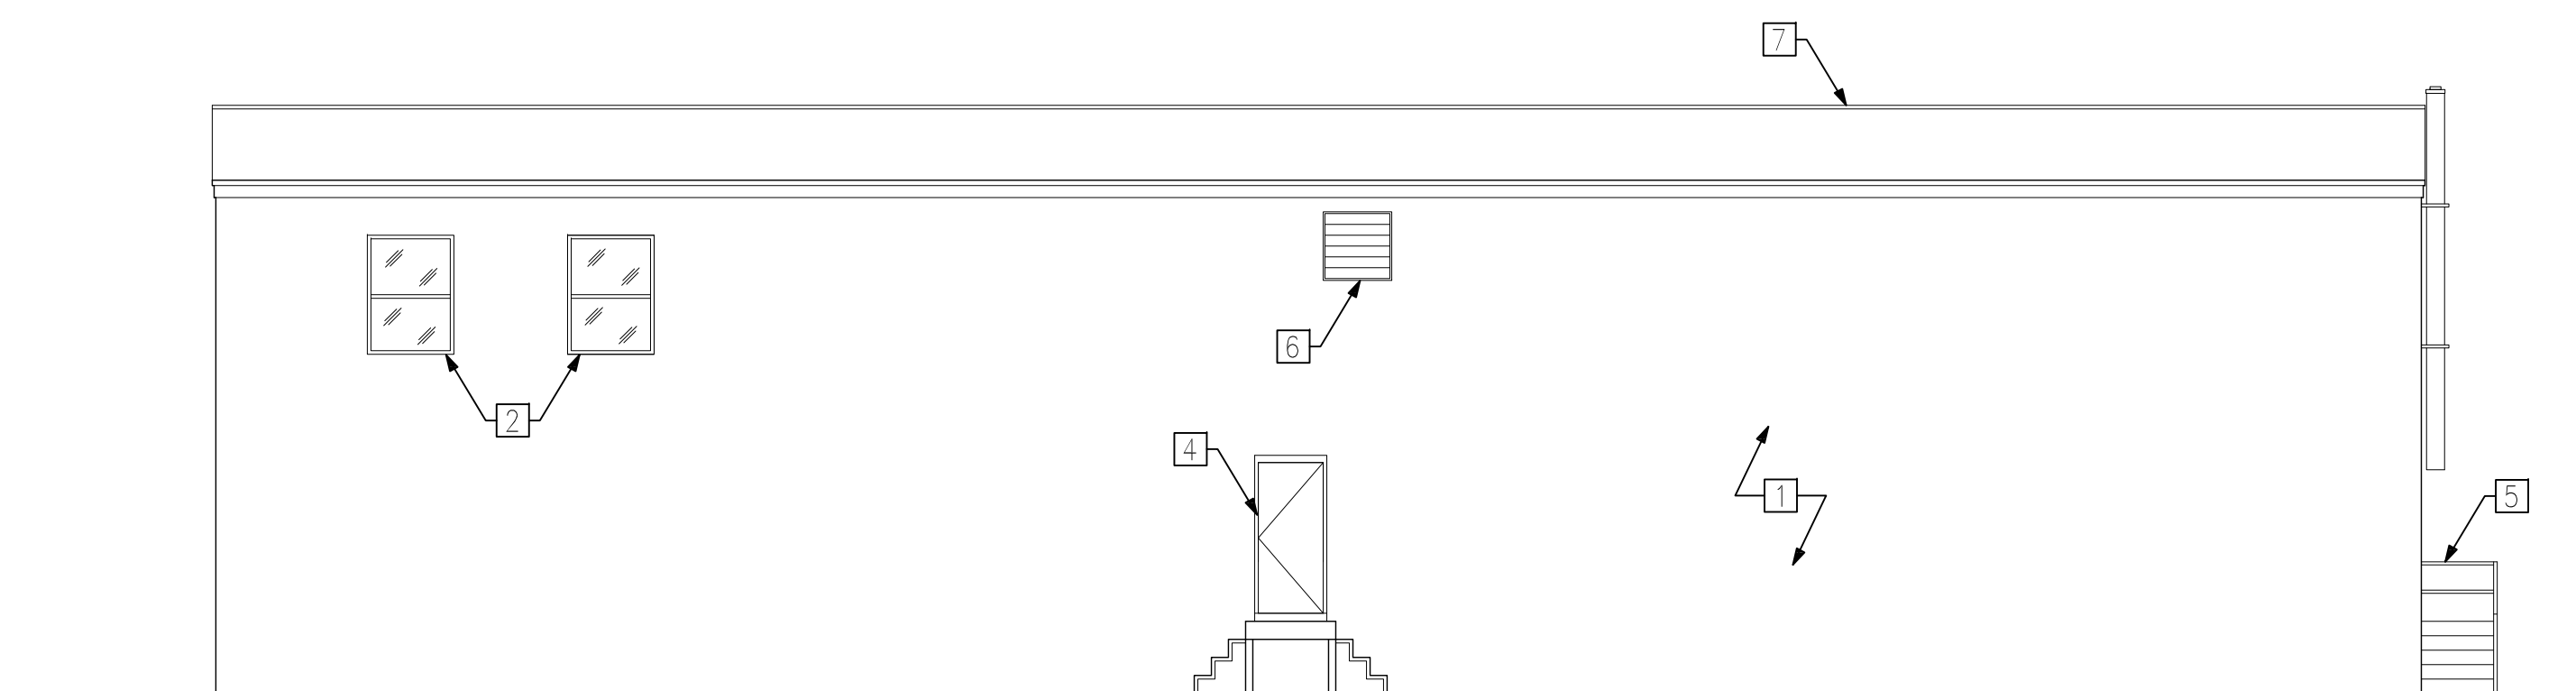

4 LEFT SIDE ELEVATION - BUILDING 7A

SCALE: 1/8" = 1'-0"

**DRAWING NOTES:**

- 1 EXISTING C.M.U. WALL, TYPICAL.
- 2 EXISTING WINDOWS, TYPICAL.
- 3 EXISTING LOADING DOCK DOOR.
- 4 EXISTING EGRESS DOOR.
- 5 EXISTING STAIRS.
- 6 EXISTING EXHAUST VENT, TYPICAL.
- 7 EXISTING METAL ROOF, TYPICAL.
- 8 NEW METAL STUD WALL WITH EIFS.
- 9 NEW ADA RAMP & STAIRS.

1 07/08/22 AS NOTED

0 2022-03-29 PLANNING BOARD

REV	DATE	REMARK
0	2022-03-29	PLANNING BOARD

- Marc R. Parette A.I.A.
  - NCARB Registration 44264
  - New Jersey Architect 10436
  - New York Architect 024312
  - Pennsylvania Architect 014798B
  - Maryland Architect 10445
  - New Jersey Planner 4981
  - Alabama Architect 5996
  - Louisiana Architect 6361
  - Florida Architect AR 93131
  - Michigan Architect 1301053053
  - Nevada Architect 6311
- Gregory J. Somjen A.I.A.
  - NCARB Registration 47178
  - New Jersey Architect 13349
  - Massachusetts Architect 9829
  - Delaware Architect 6616
  - Virginia Architect 0401 011210
  - Connecticut Architect 8922
  - New York Architect 032435-1
  - Nevada Architect 6360
  - District Of Columbia Architect 101294
- Edward H. Neighbour A.I.A.
  - New Jersey Architect 11568

SIGNATURE

**BUILDING 7A  
ELEVATIONS**

THE SCALE REPRESENTED ON THESE DRAWINGS IS ONLY VALID IF THE DRAWING IS 47" x 37". DRAWINGS WHICH ARE NOT PLOTTED AT THE SPECIFIED SHEET SIZE ARE 30% TO SCALE.

EHN	SHEET NUMBER
PROJECT MANAGER	
TCM	A4.02
DRAWN BY	
9020	
PROJECT NUMBER	

29 MARCH 2022  
RELEASE DATE © COPYRIGHT 2022 PARETTE SOMJEN ARCHITECTS, L.L.C.