

- Marc R. Parette A.I.A.
 - NCARB Registration 44264
 - New Jersey Architect 10436
 - New York Architect 024312
 - Pennsylvania Architect 014798B
 - Maryland Architect 10445
 - New Jersey Planner 4981
 - Alabama Architect 5996
 - Louisiana Architect 6361
 - Florida Architect AR 93131
 - Michigan Architect 1301053053
 - Nevada Architect 6311
- Gregory J. Somjen A.I.A.
 - NCARB Registration 47178
 - New Jersey Architect 13349
 - Massachusetts Architect 9829
 - Delaware Architect 6616
 - Virginia Architect 0401 011210
 - Connecticut Architect 8922
 - New York Architect 032435-1
 - Nevada Architect 6380
 - District Of Columbia Architect 101294
- Edward H. Neighbour A.I.A.
 - New Jersey Architect 11568


SIGNATURE

BUILDING
2 PLAN

THE SCALE REPRESENTED ON THESE DRAWINGS IS ONLY VALID IF THE DRAWING IS 47" x 37". DRAWINGS WHICH ARE NOT PLOTTED AT THE SPECIFIED SHEET SIZE ARE NOT TO SCALE.

EHN	SHEET NUMBER
TCM	A4.03
9020	
PROJECT NUMBER	

29 MARCH 2022
RELEASE DATE © COPYRIGHT 2022 PARETTE SOMJEN ARCHITECTS L.L.C.

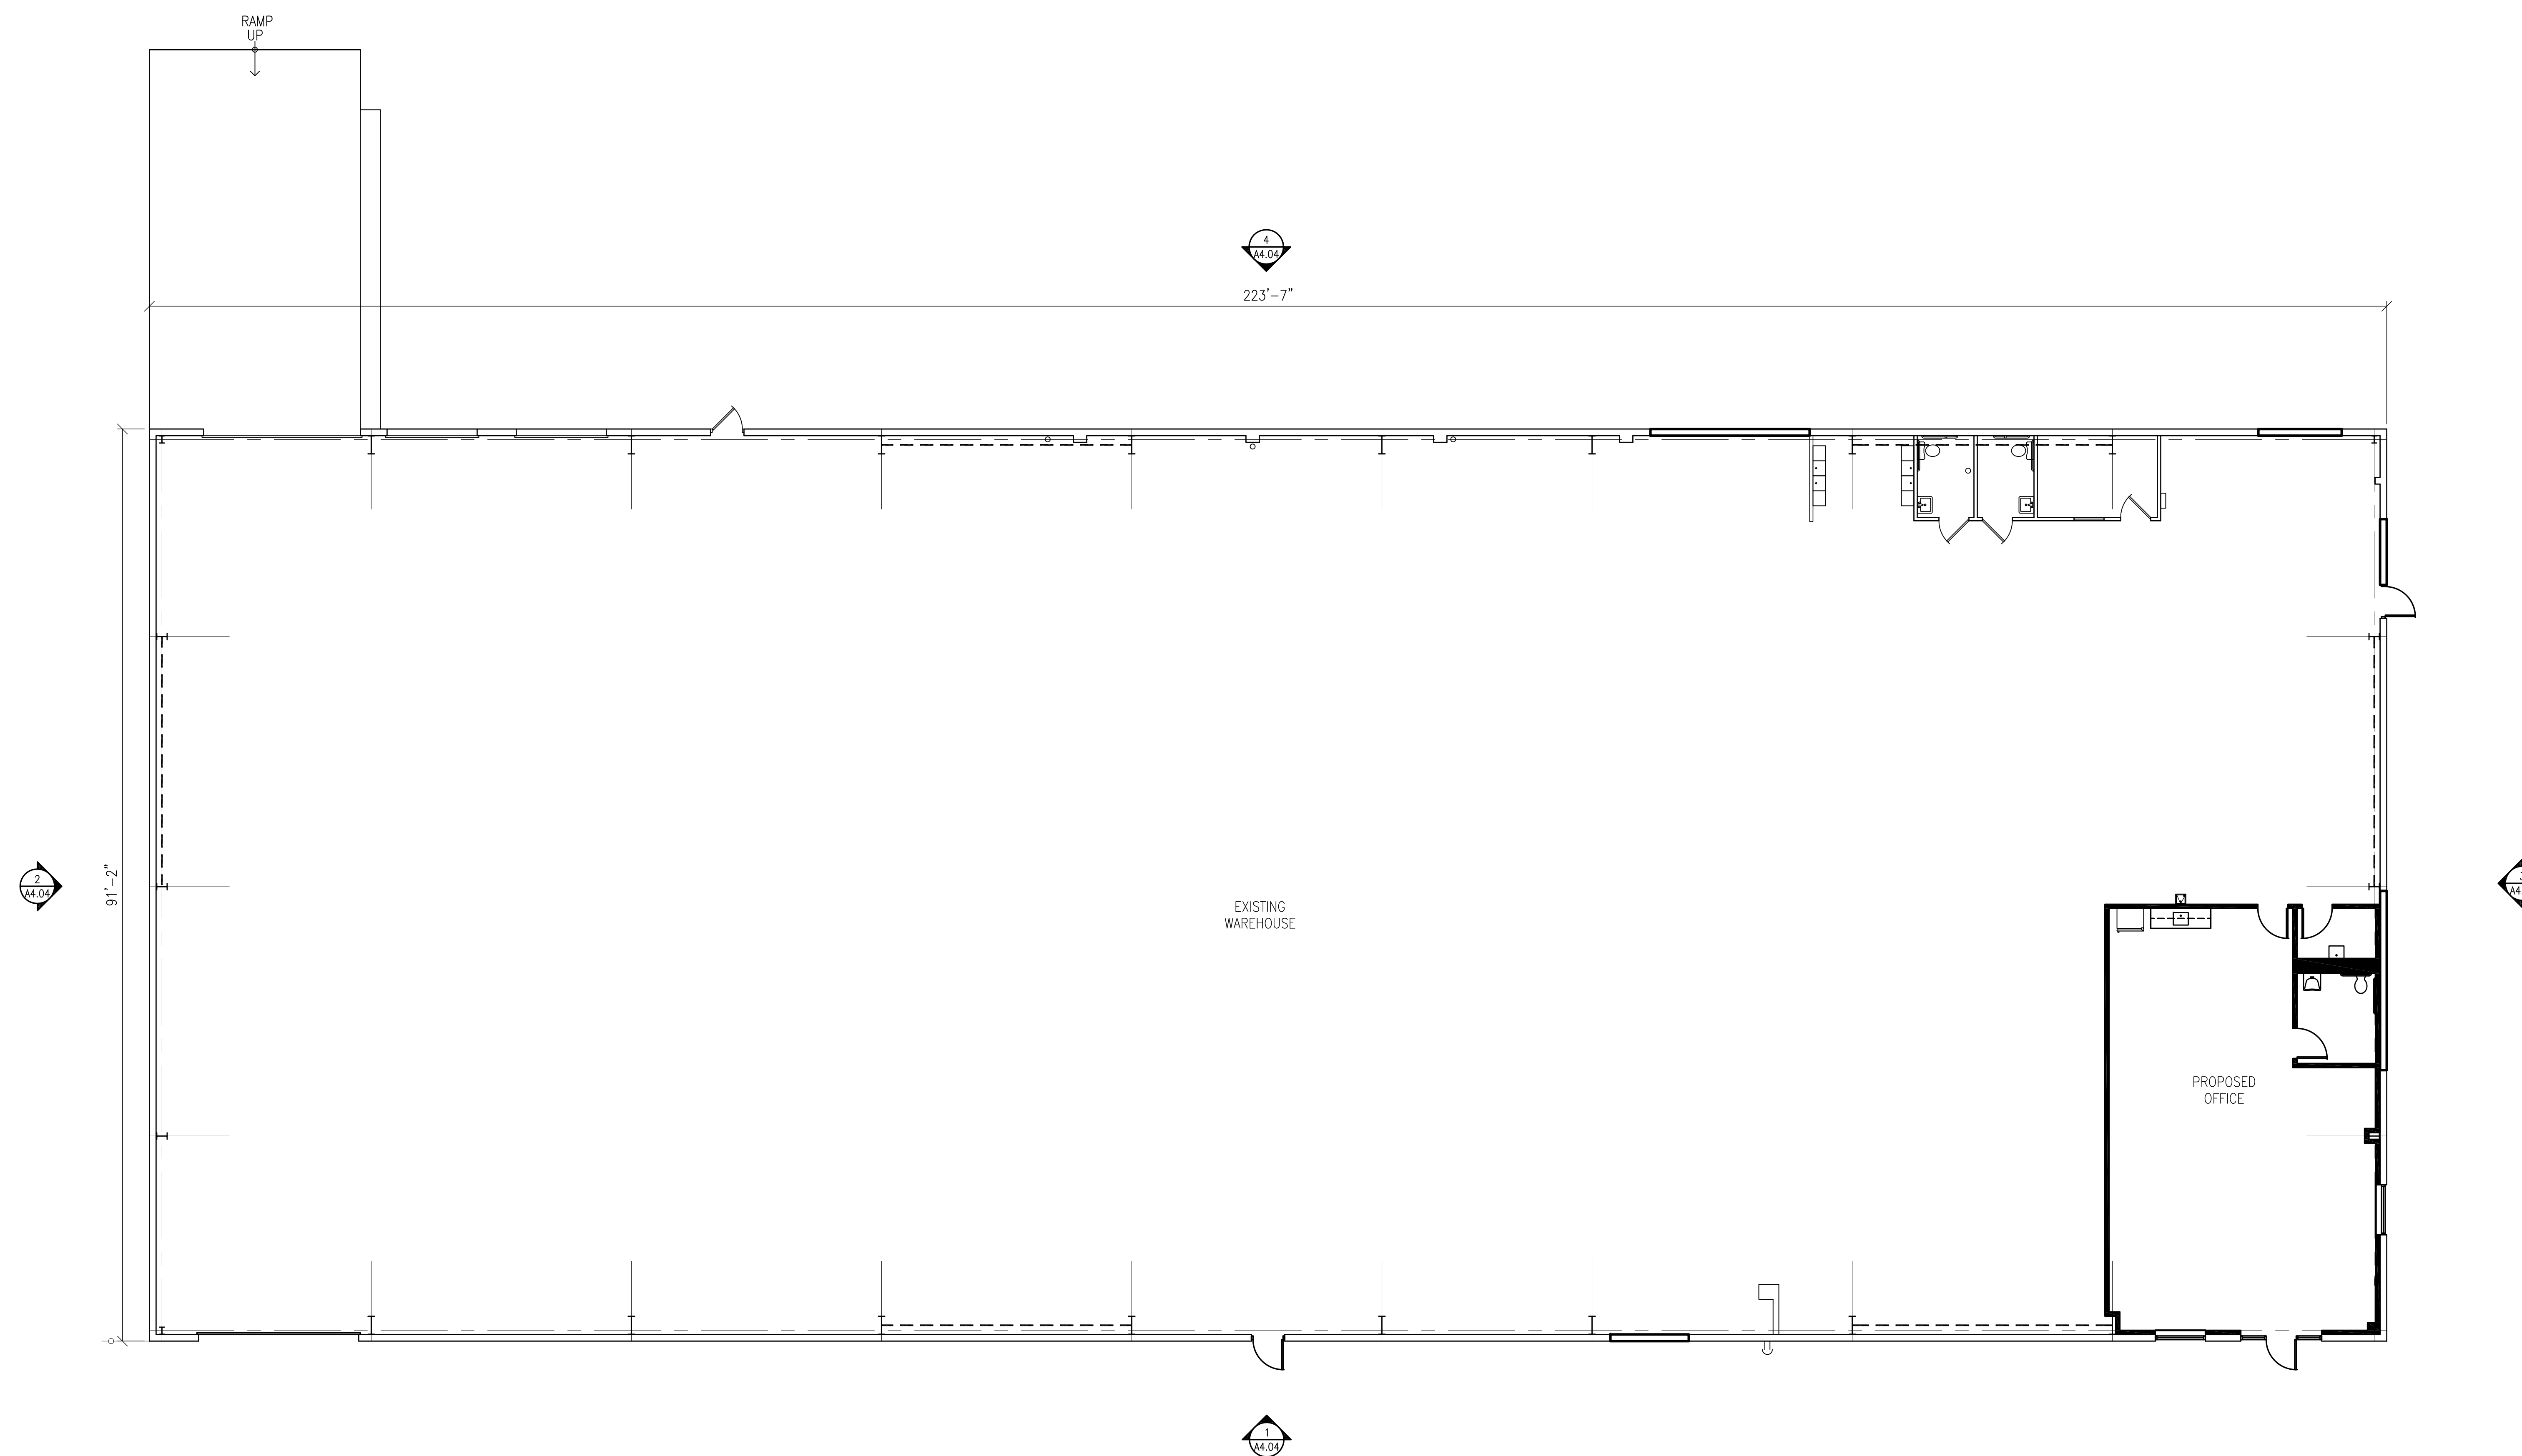

1 BUILDING 2 FLOOR PLAN

SCALE: 1/8" = 1'-0"