



D:\STONFIELD\CG\PROJECTS\BAYONNE\19177 BAYONNE DEVELOPMENT - MEMORIAL BOULEVARD, BAYONNE, NJ\DWG\19177-01.DWG

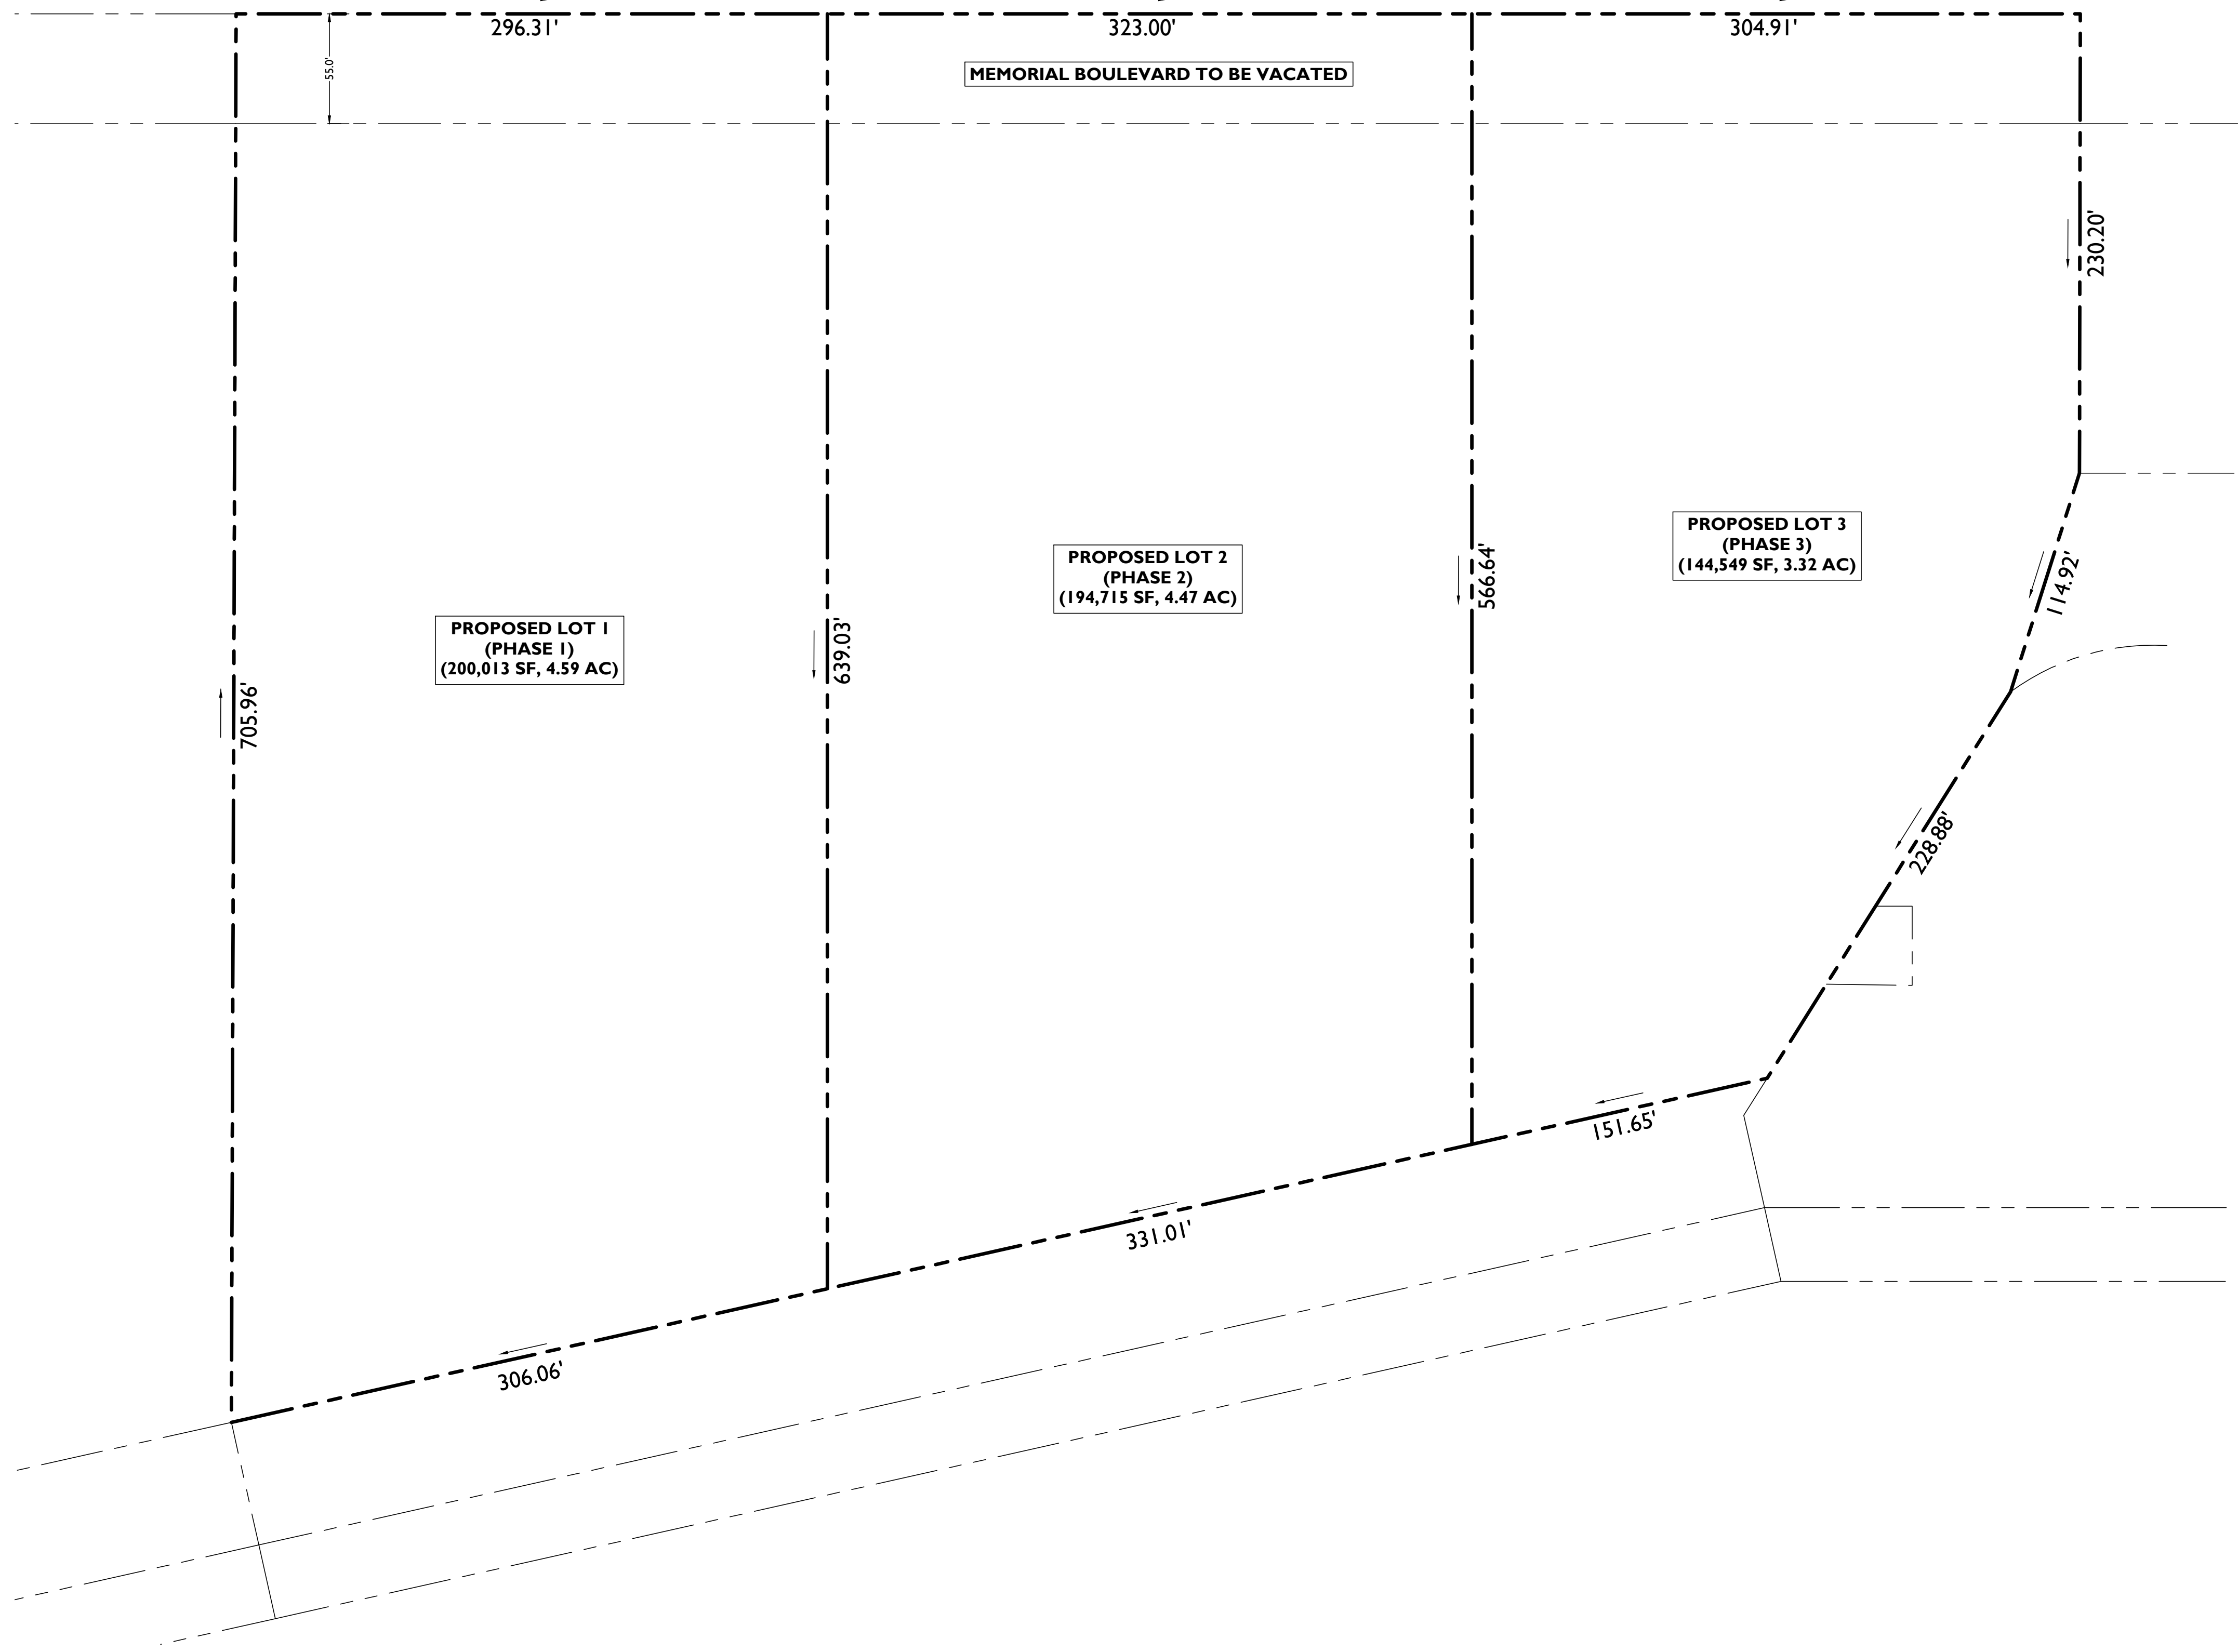

SYMBOL	DESCRIPTION
	PROPERTY LINE
	ADJACENT PROPERTY LINE

PRELIMINARY AND FINAL MAJOR SUBDIVISION
 PLAT TO BE PROVIDED PRIOR TO RECORDING.

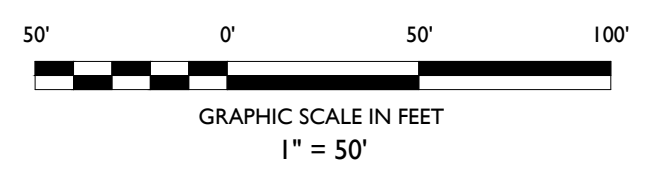

NO.	DATE	BY	DESCRIPTION
01	07/17/2022	MAGR	FOR MUNICIPAL SUBMISSION

NOT APPROVED FOR CONSTRUCTION

STONEFIELD
 engineering & design

Rutherford, NJ · New York, NY · Boston, MA
 Princeton, NJ · Tampa, FL · Detroit, MI
 www.stonefielddeng.com

Headquarters: 92 Park Avenue, Rutherford, NJ 07070
 Phone 201.340.4468 · Fax 201.340.4472

SUBDIVISION AND SITE PLAN SET

BAYONNE PARTNERS
URBAN RENEWAL LLC
 PROPOSED MIXED-USE
 DEVELOPMENT

BLOCK 830, LOTS 1,05, 1,06, 1,07, & A PORTION OF MEMORIAL BOULEVARD
 CITY OF BAYONNE
 HUDSON COUNTY, NEW JERSEY

JOSHUA H. KLINE, P.E.
 NEW JERSEY LICENSE No. 54347
 LICENSED PROFESSIONAL ENGINEER

STONEFIELD
 engineering & design

SCALE: 1" = 50' PROJECT ID: T-19177

TITLE:
**PRELIMINARY & FINAL
 MAJOR SUBDIVISION
 PLAN**

DRAWING:
I OF I