





NAD 83

NEWARK BAY

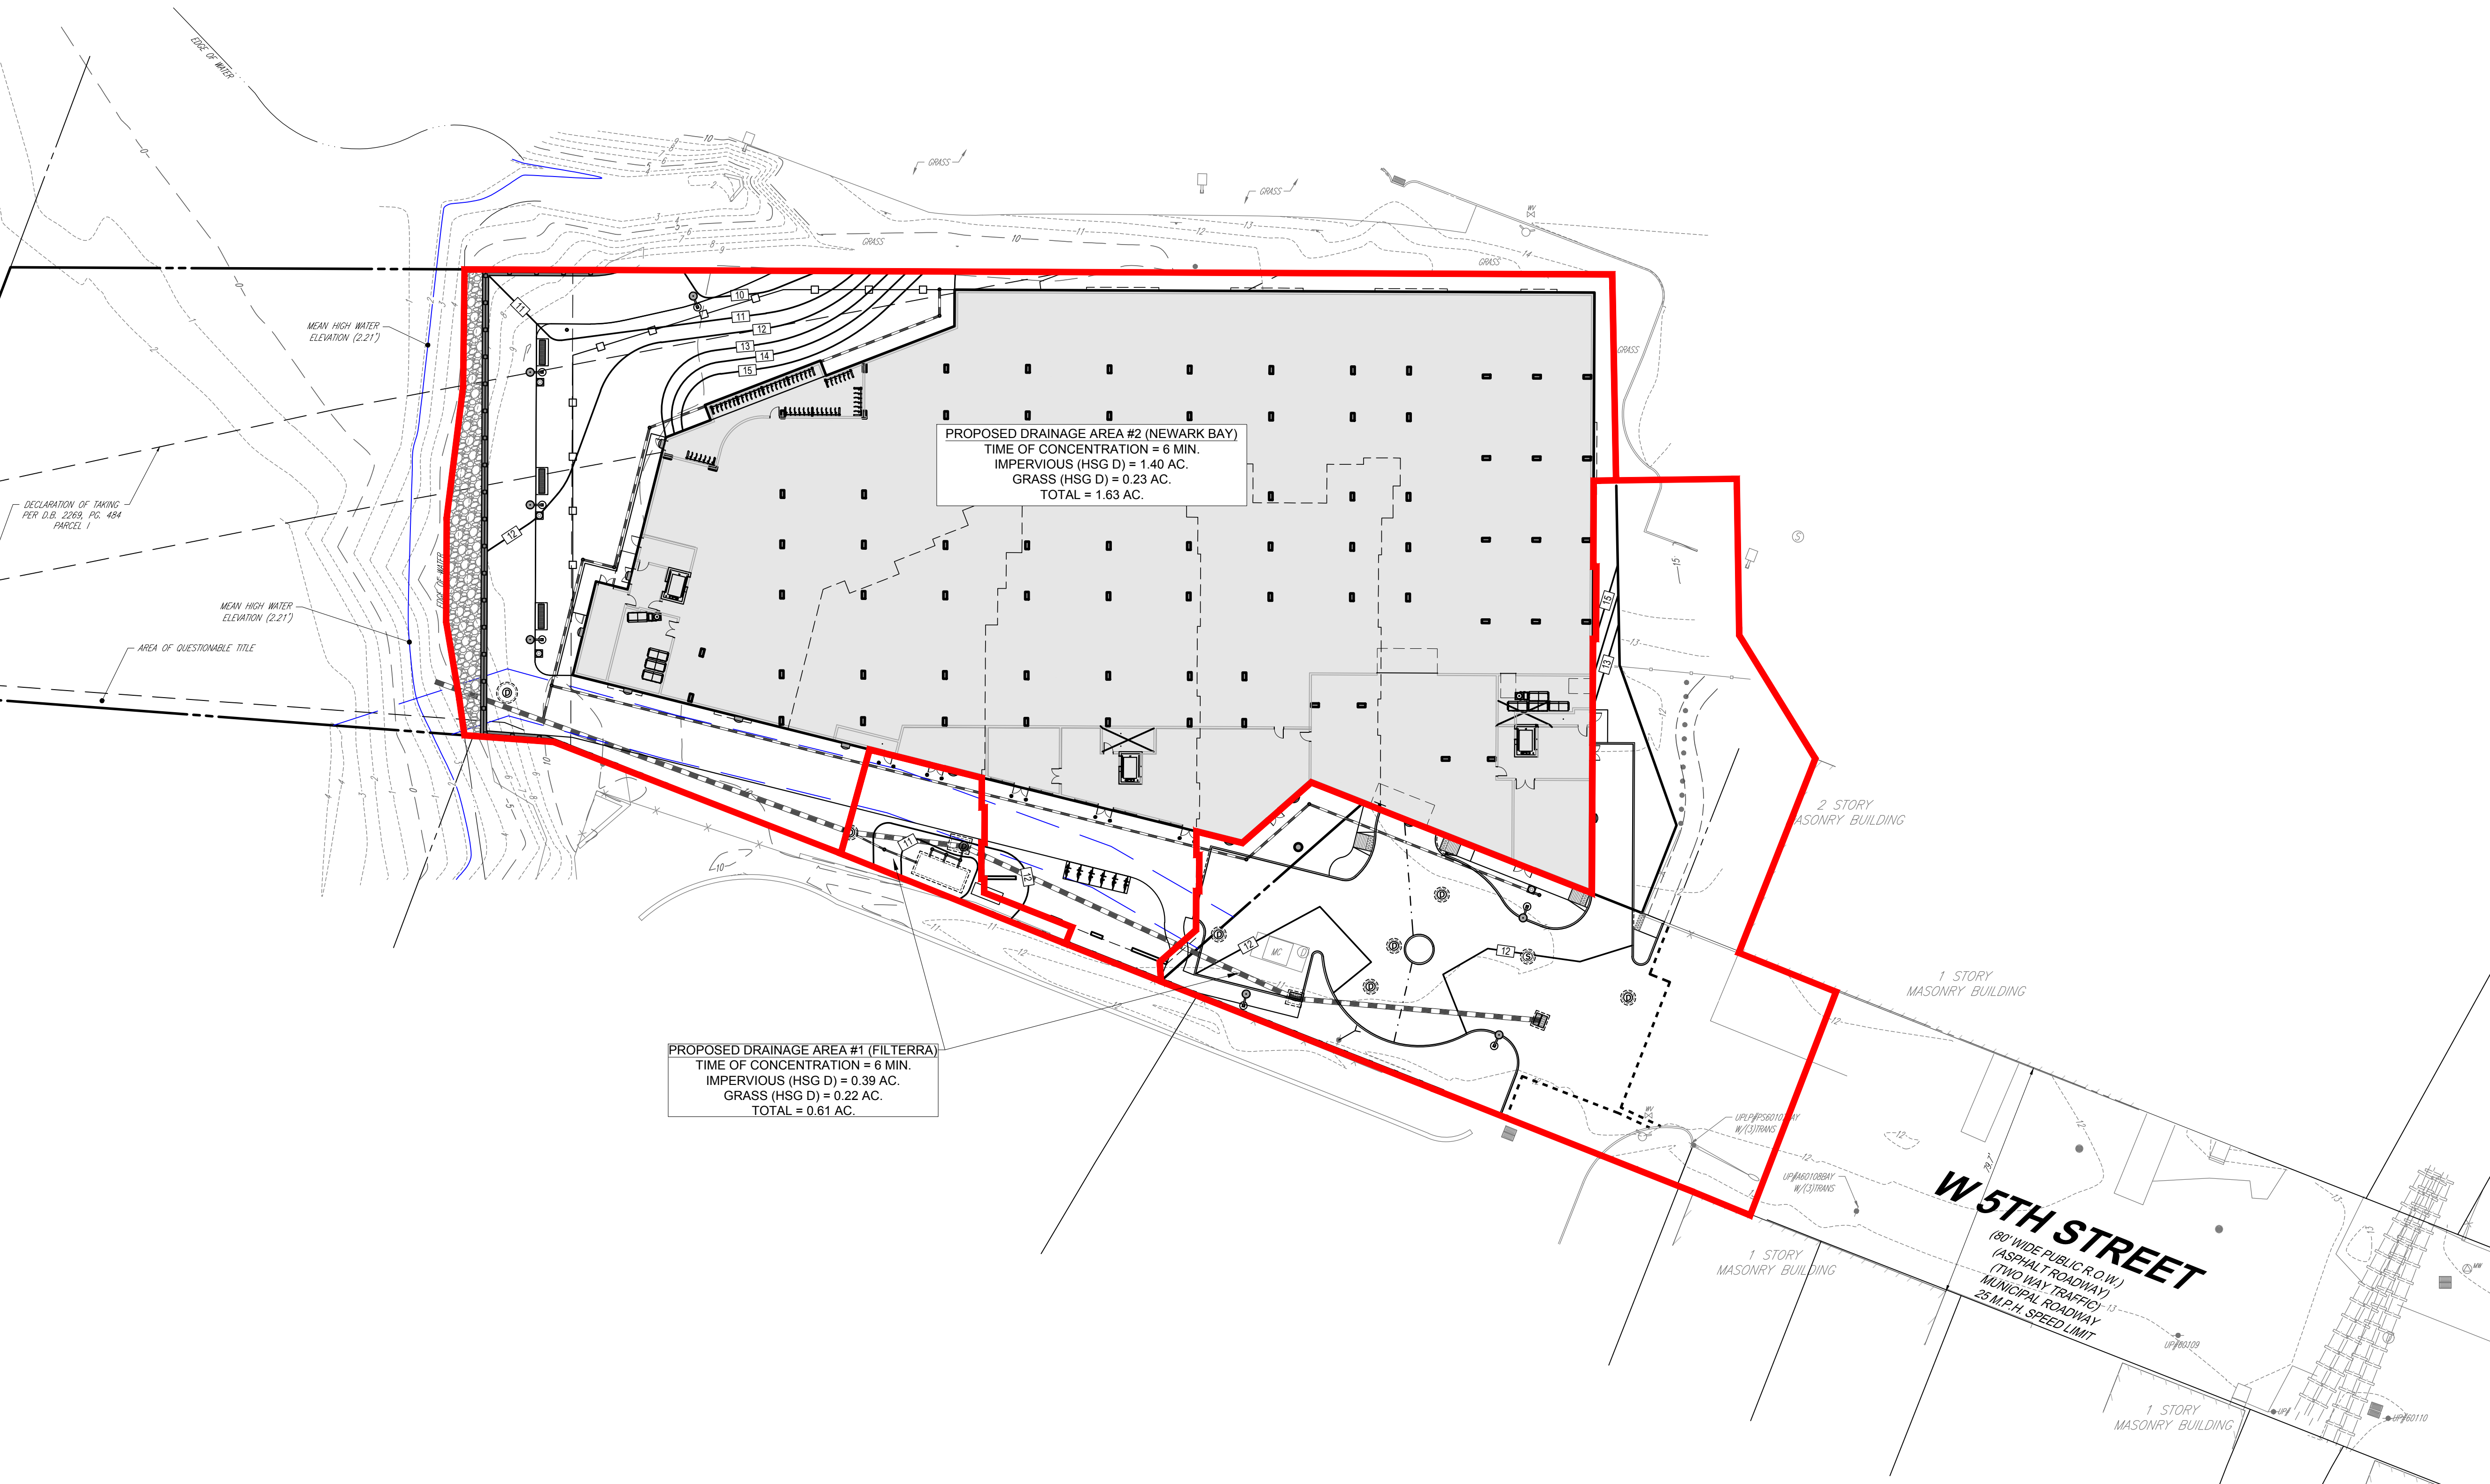

PROPOSED DRAINAGE AREA #2 (NEWARK BAY)
TIME OF CONCENTRATION = 6 MIN.
IMPERVIOUS (HSG D) = 1.40 AC.
GRASS (HSG D) = 0.23 AC.
TOTAL = 1.63 AC.

PROPOSED DRAINAGE AREA #1 (FILTERRA)
TIME OF CONCENTRATION = 6 MIN.
IMPERVIOUS (HSG D) = 0.39 AC.
GRASS (HSG D) = 0.22 AC.
TOTAL = 0.61 AC.

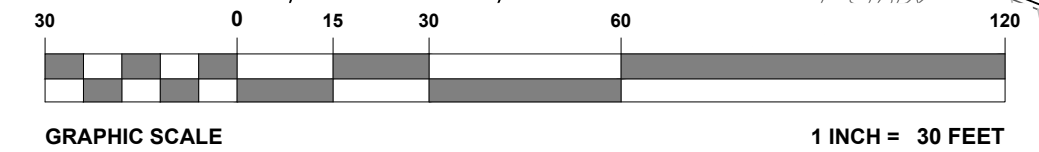

BOHLER
SITE CIVIL AND CONSULTING ENGINEERING
PROGRAM MANAGEMENT
LANDSCAPE ARCHITECTURE
SUSTAINABLE DESIGN
PERMITTING SERVICES
TRANSPORTATION SERVICES

REVISIONS

REV	DATE	COMMENT	CHECKED BY	DRAWN BY
1	06/22/2021	REV. PER TOWNSHIP COMMENTS	AJH	AT
2	12/21/2021	REV. PER TOWNSHIP COMMENTS	AJH	AT
3	03/08/2022	REV. PER TOWNSHIP COMMENTS	AJH	AT
4	04/01/2022	REV. PER NJDEP COMMENTS	AJH	AT
5	08/08/2022	REV. PER UPDATED ARCHITECTURAL	ACF	AT
6	12/09/2022	REV. FOR FINAL APPROVAL	AJH	AT

811
Know what's below.
Call before you dig.
NEW JERSEY
YOU MUST CALL 811 BEFORE ANY EXCAVATION WHETHER IT'S ON PRIVATE OR PUBLIC LAND.
1-800-272-1000
www.nj-811.org

ISSUED FOR MUNICIPAL & AGENCY REVIEW & APPROVAL

THIS DRAWING IS INTENDED FOR MUNICIPAL AND/OR AGENCY REVIEW AND APPROVAL. IT IS NOT INTENDED AS A CONSTRUCTION DOCUMENT UNLESS INDICATED OTHERWISE.

PROJECT No.: J190828
DRAWN BY: AJH
CHECKED BY: AT
DATE: 03/24/2021
CAD ID: J190828-PDA-6A

PROJECT:
FINAL MAJOR SITE PLAN & MINOR SUBDIVISION
FOR
BAYONNE LUXURY WATERWALK LLC
PROPOSED LUXURY APARTMENTS
MAP: 77; BLK: 301.01; LOTS: 1, 2 & 3
211-219 WEST 5TH STREET
CITY OF BAYONNE
HUDSON COUNTY, NEW JERSEY

BOHLER
BOHLER ENGINEERING NJ, LLC
10000 MIDLANTIC DRIVE, SUITE 410W
MOUNT LAUREL, NJ 08054
Phone: (856) 930-4000
Fax: (856) 930-4001
www.BohlerEngineering.com
NJ CERT. OF AUTHORIZATION NO. 246A28191700 & M6000122

A. TAMOUS
PROFESSIONAL ENGINEER
NEW JERSEY LICENSE No. 46184
PENNSYLVANIA LICENSE No. 73809

SHEET TITLE:
PROPOSED DRAINAGE AREA MAP
SHEET NUMBER:
2
REVISION 6 - 12/09/2022

G:\0101\190828\DRAWINGS\CURRENT DRAWINGS\SUPPLEMENT DRAWINGS\DRAINAGE MAPS\190828-PDA-6A-LAYOUT.2.DWG