



SCHEMATIC 1ST FLOOR PLAN

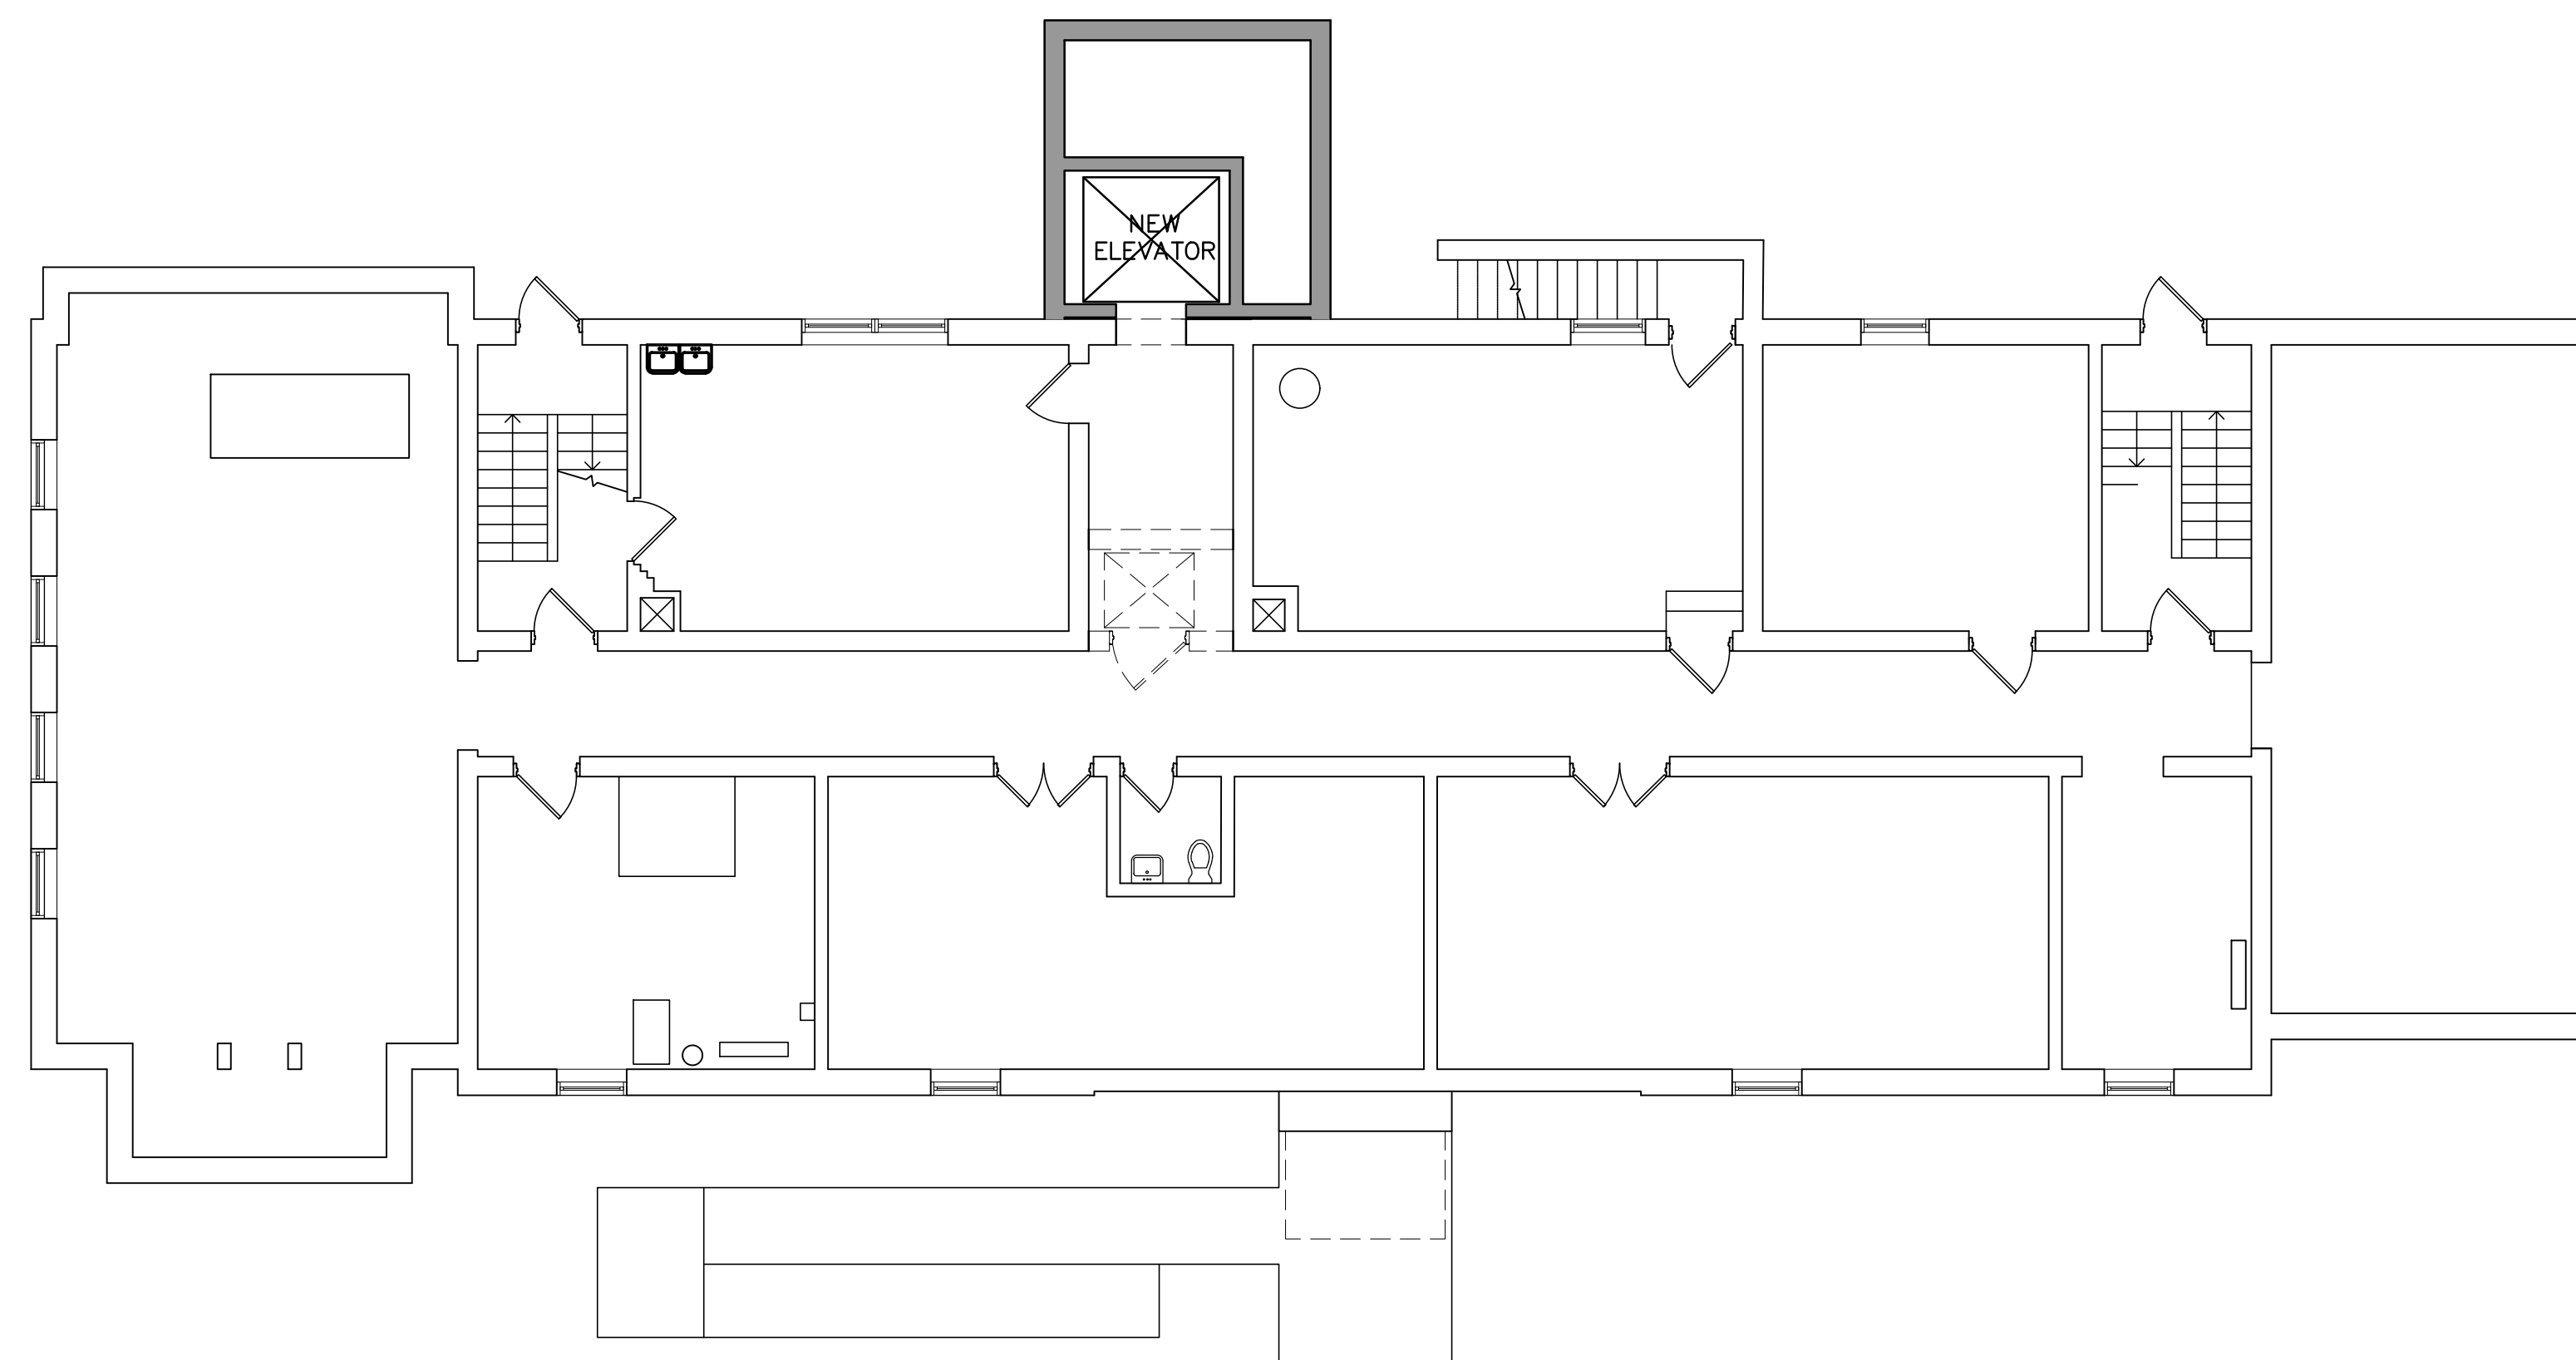

SCHEMATIC BASEMENT PLAN

KEY PLAN:

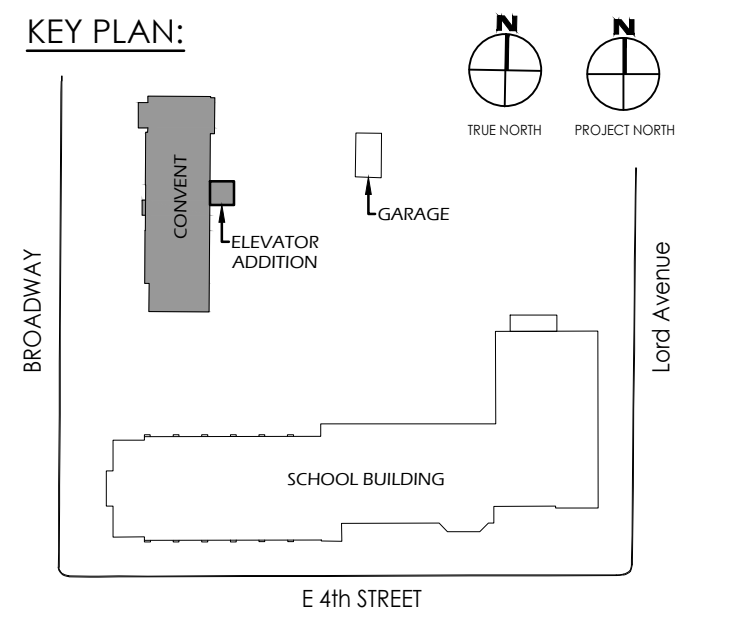

PROJECT:
**RENOVATION OF THE
 FORMER ST. ANDREW'S
 SCHOOL & CONVENT**
 124 BROADWAY
 BAYONNE, NEW JERSEY

OWNER:
 ST. ANDREWS ROMAN
 CATHOLIC CHURCH



ARCHITECTURE
 PLANNING
 ENGINEERING
 INTERIORS
 CONSULTING
 www.dmrarchitects.com

MEMBERS OF THE AMERICAN INSTITUTE OF ARCHITECTS
 LLOYD A. ROSENBERG NJ - AI 05526
 GREGG STOPA NJ - AI 09413
 KURT A. VIERHELIG NJ - AI 17809
 PRADEEP KAPOOR NY - AI 042197

NOT VALID FOR CONSTRUCTION UNLESS SIGNED AND SEALED BY ARCHITECT

777 Terrace Avenue, Suite 607
 Hasbrouck Heights, New Jersey 07604
 Tel 201-288-2600 | Fax 201-288-2662

NCARB NATIONAL COUNCIL OF ARCHITECTURAL REGISTRATION BOARDS

CO - 306184 CT - 05438 NJ - AI 05526
 NJ-(BOARD OF PROFESSIONAL PLANNERS) - LI 01584
 NY - 013025-1 PA - RA-13437-B


PROPOSED FLOOR PLANS

DATE:	DRN	CHK	DESCRIPTION
SEPTEMBER 10, 2021	JAC	JAC	PLANNING BOARD SUBMISSION


REV.	DATE:	DRN	CHK	DESCRIPTION

PROJECT NO.
4870

SHEET NO.
SK-1

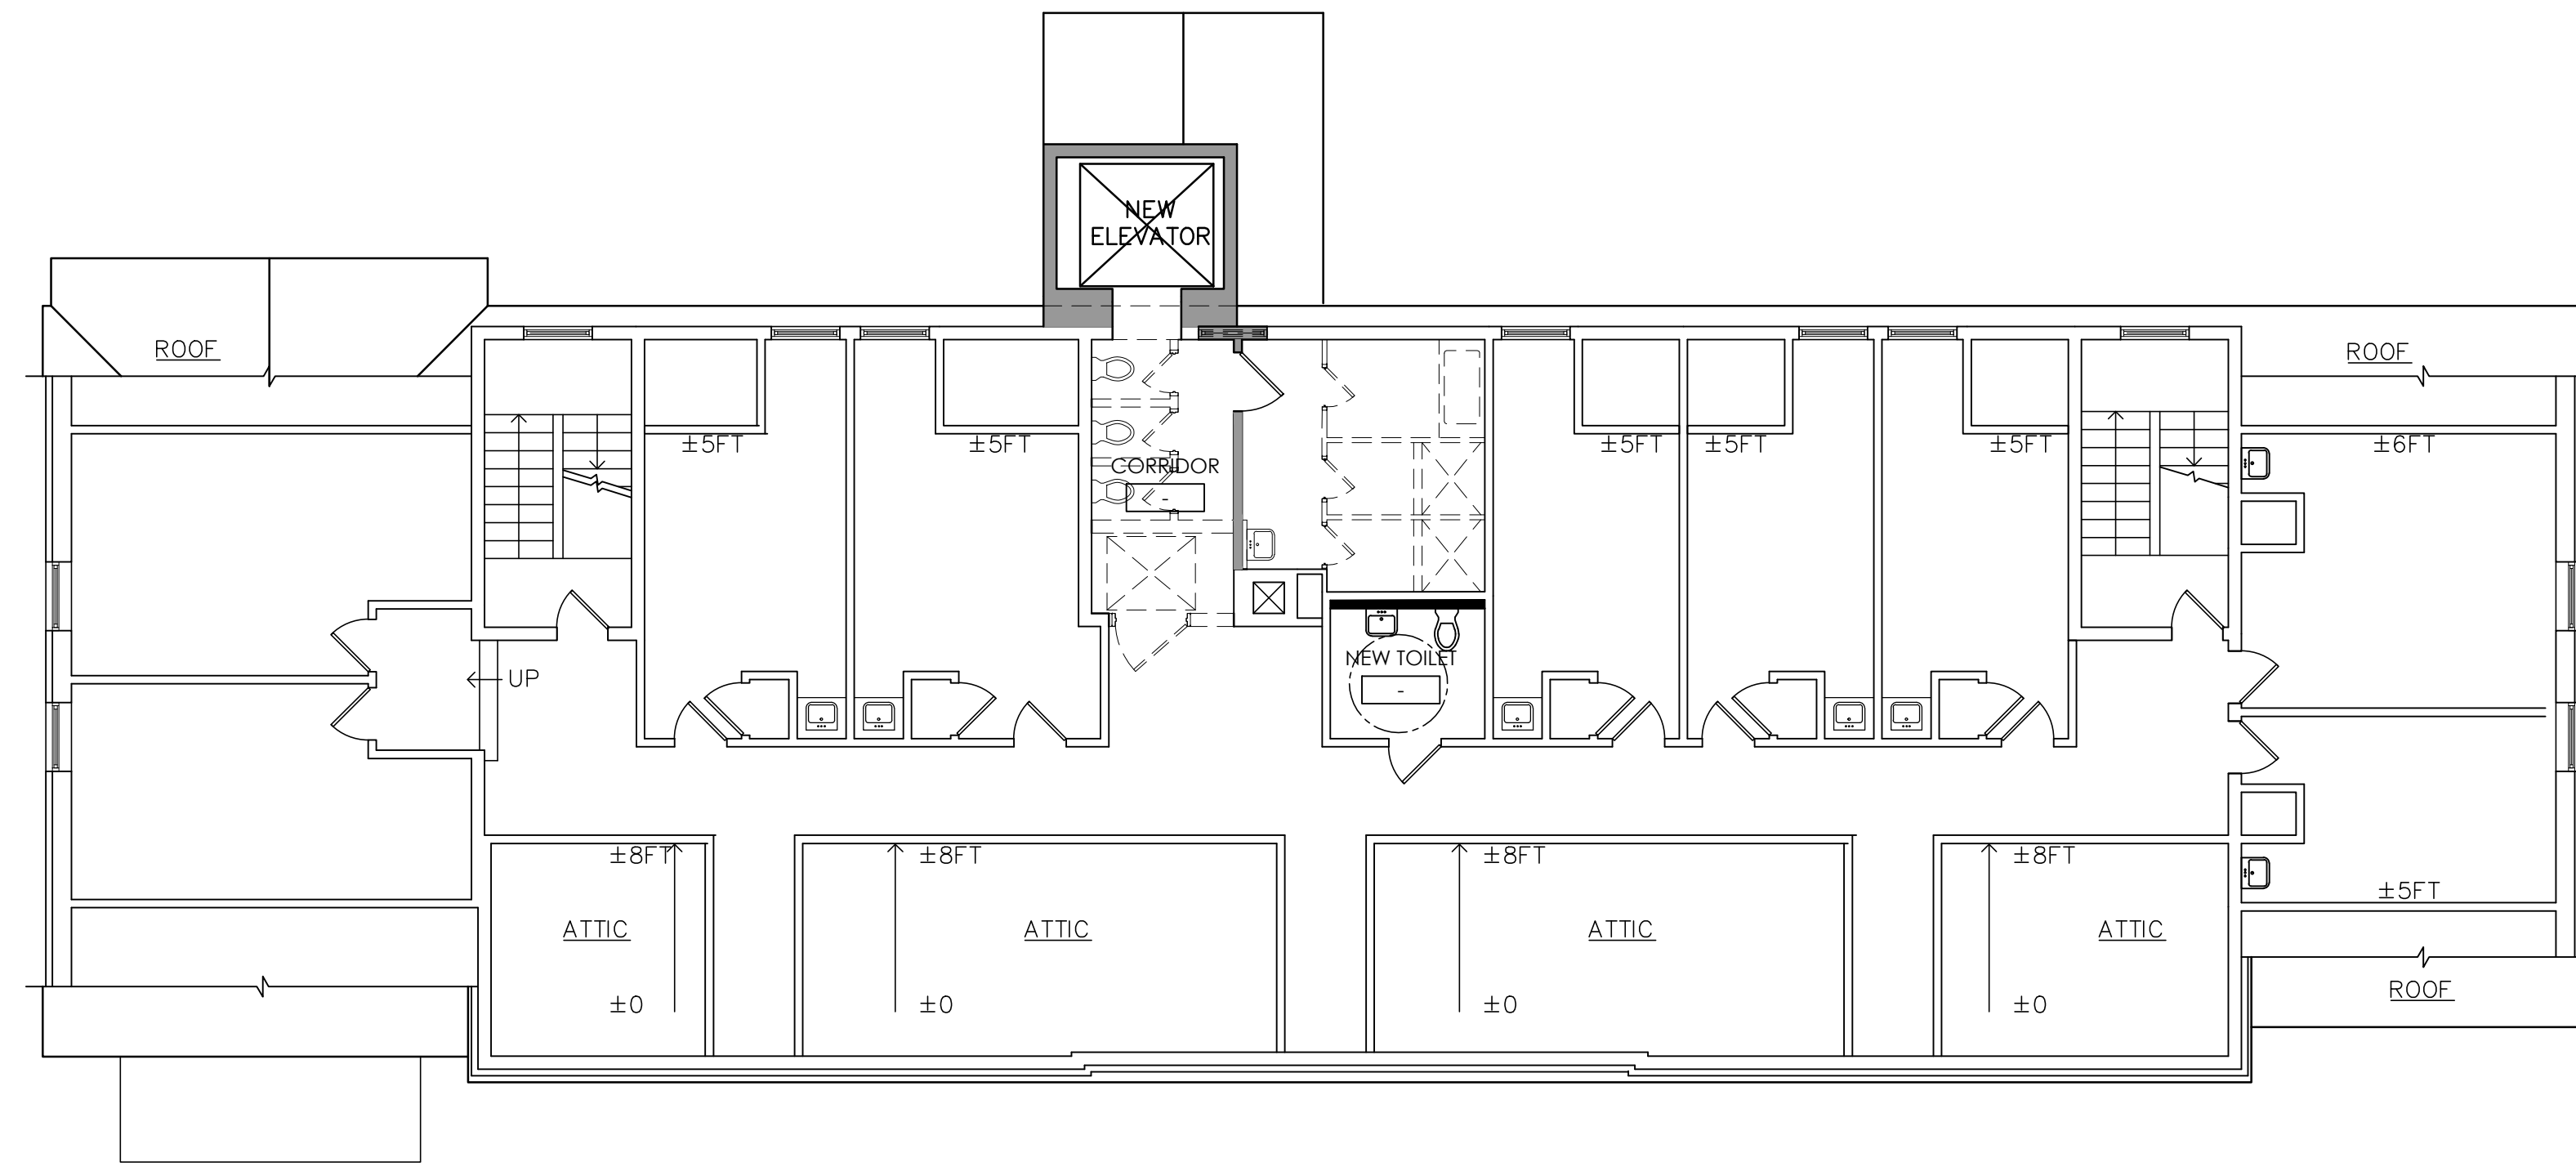


SCHEMATIC 3RD FLOOR PLAN

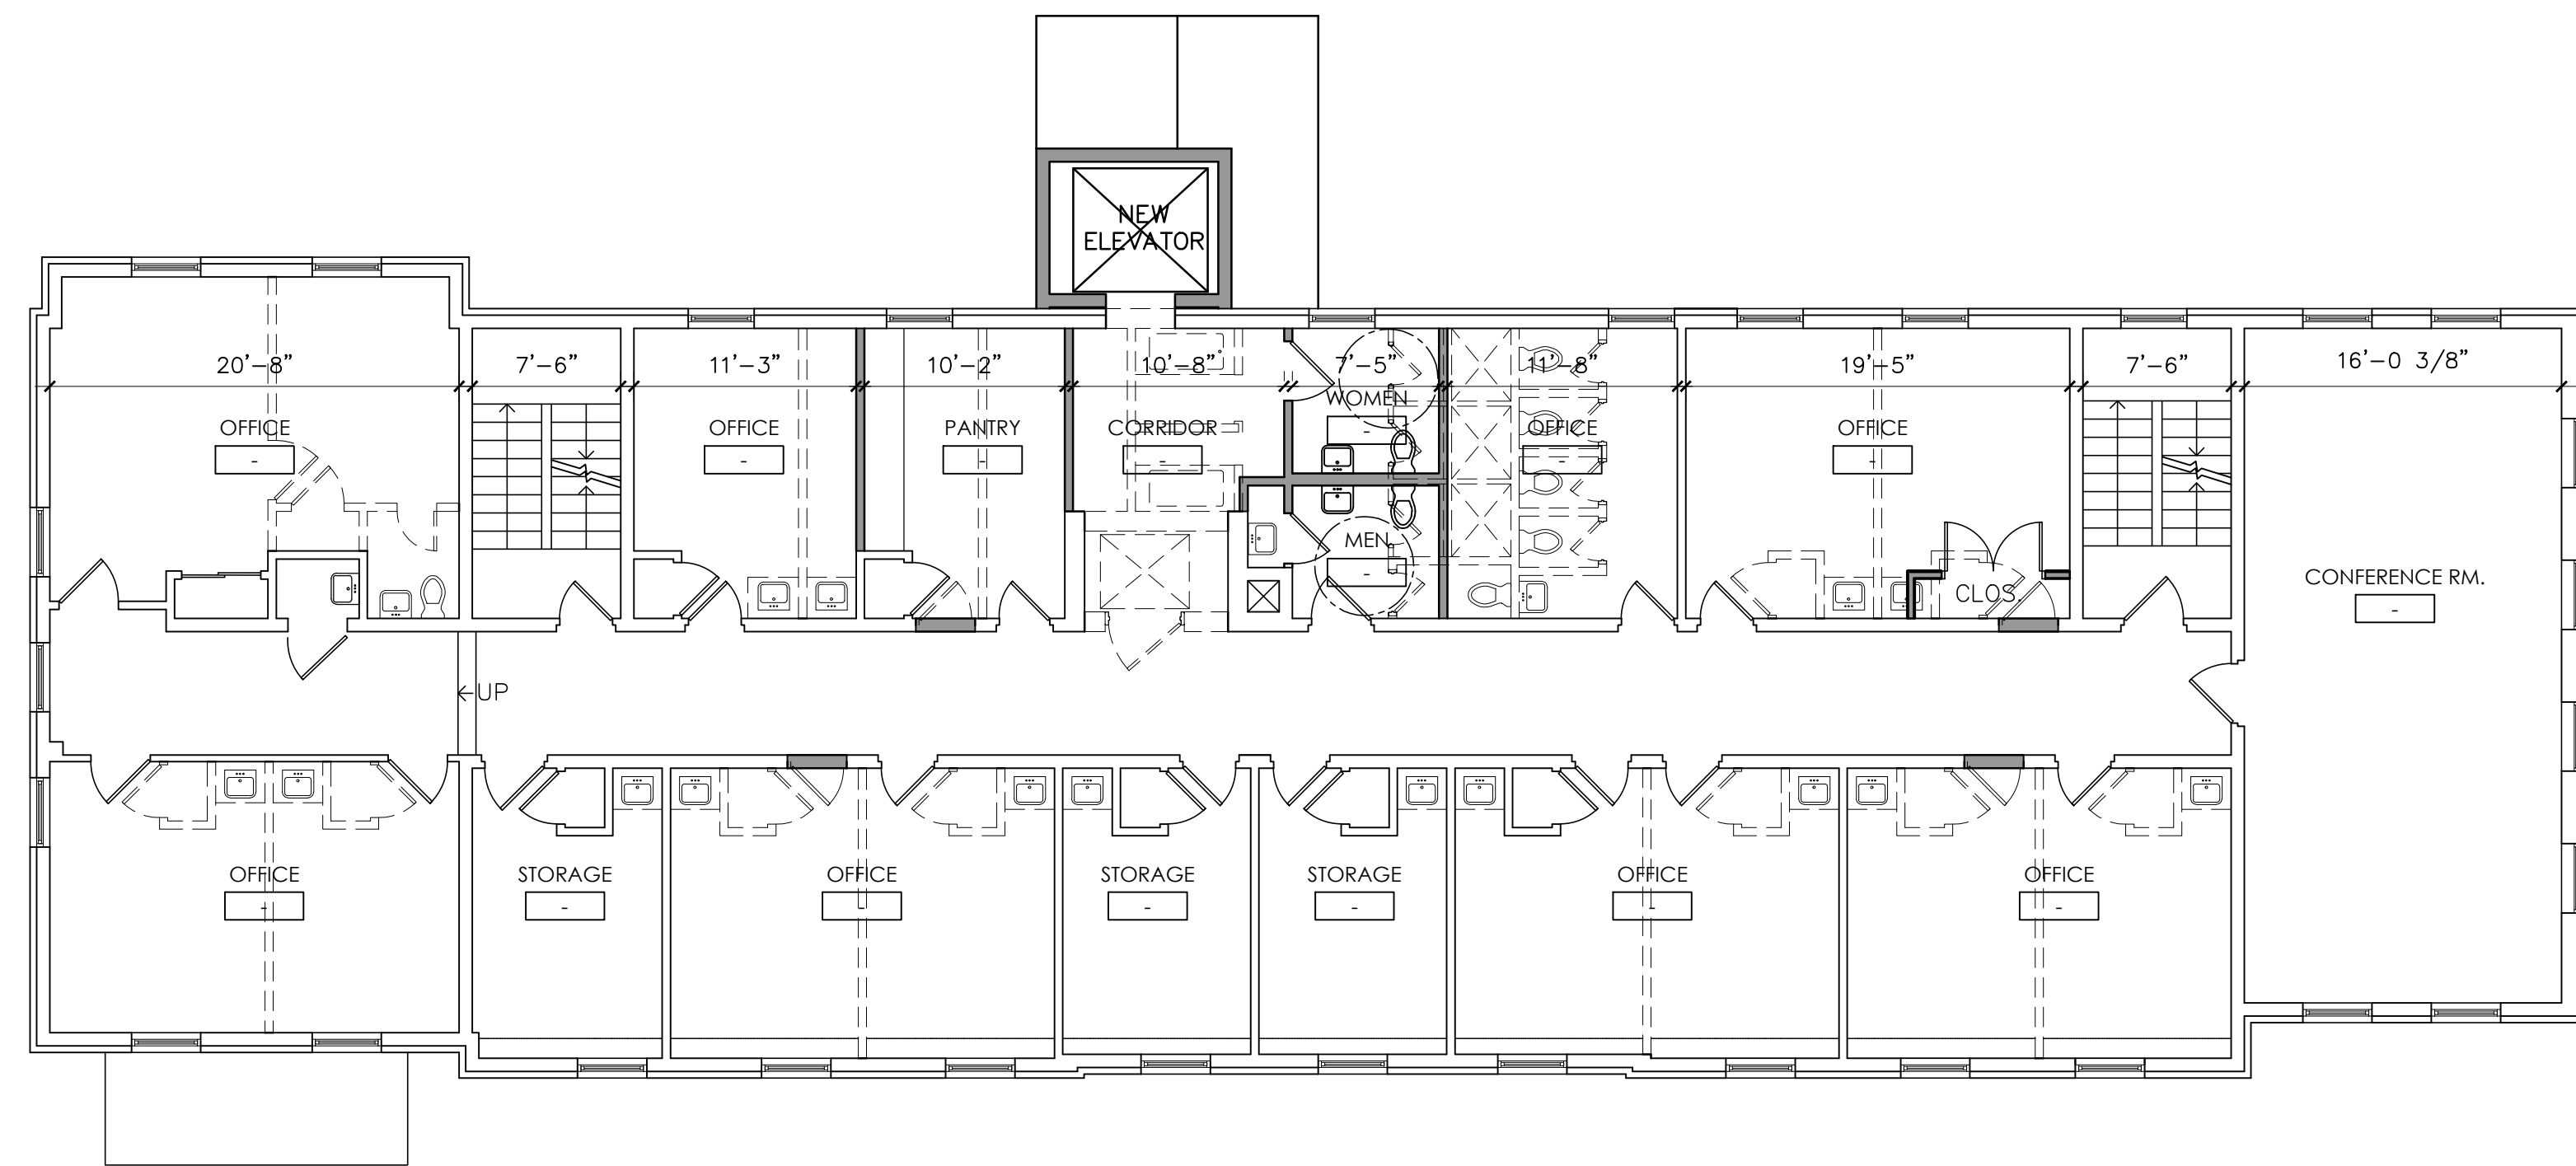

SCHEMATIC 2ND FLOOR PLAN

KEY PLAN:

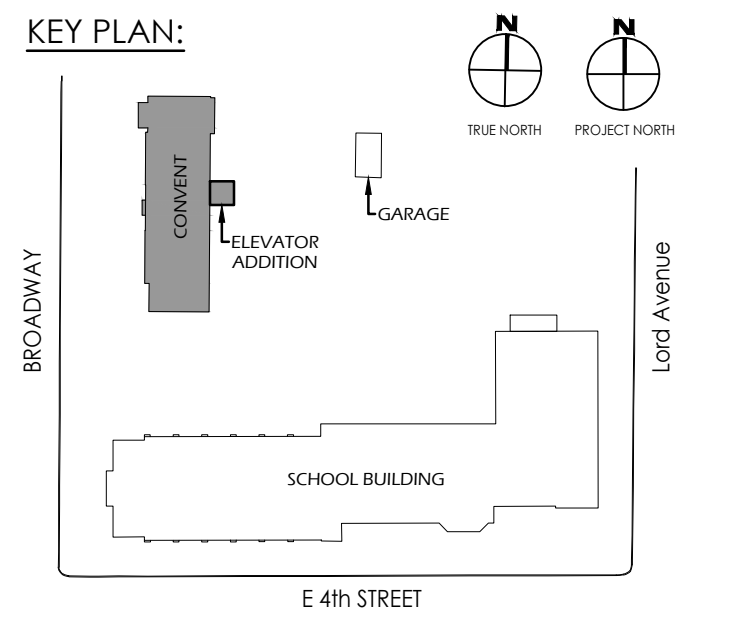

PROJECT:
**RENOVATION OF THE
 FORMER ST. ANDREW'S
 SCHOOL & CONVENT**
 124 BROADWAY
 BAYONNE, NEW JERSEY

OWNER:
 ST. ANDREWS ROMAN
 CATHOLIC CHURCH



ARCHITECTURE
 PLANNING
 ENGINEERING
 INTERIORS
 CONSULTING

 www.dmrarchitects.com

MEMBERS OF THE AMERICAN INSTITUTE OF ARCHITECTS
 LLOYD A. ROSENBERG NJ - AI 05526
 GREGG STOPA NJ - AI 09413
 KURT A. VIERHELIG NJ - AI 17809
 PRADEEP KAPOOR NY - AI 042197

NOT VALED FOR CONSTRUCTION UNLESS SIGNED AND SEALED BY ARCHITECT

777 Terrace Avenue, Suite 607
 Hasbrouck Heights, New Jersey 07604
 Tel 201-288-2600 | Fax 201-288-2662

NCARB NATIONAL COUNCIL OF ARCHITECTURAL REGISTRATION BOARDS

CO - 306184 CT - 05438 NJ - AI 05526
 NJ-(BOARD OF PROFESSIONAL PLANNERS) - LI 01584
 NY - 013025-1 PA - RA-13437-B

PROPOSED FLOOR PLANS

DATE:	DRN	CHK	DESCRIPTION
SEPTEMBER 10, 2021	JAC	JAC	PLANNING BOARD SUBMISSION


REV.	DATE:	DRN	CHK	DESCRIPTION

PROJECT NO.


4870

SHEET NO.

SK-2

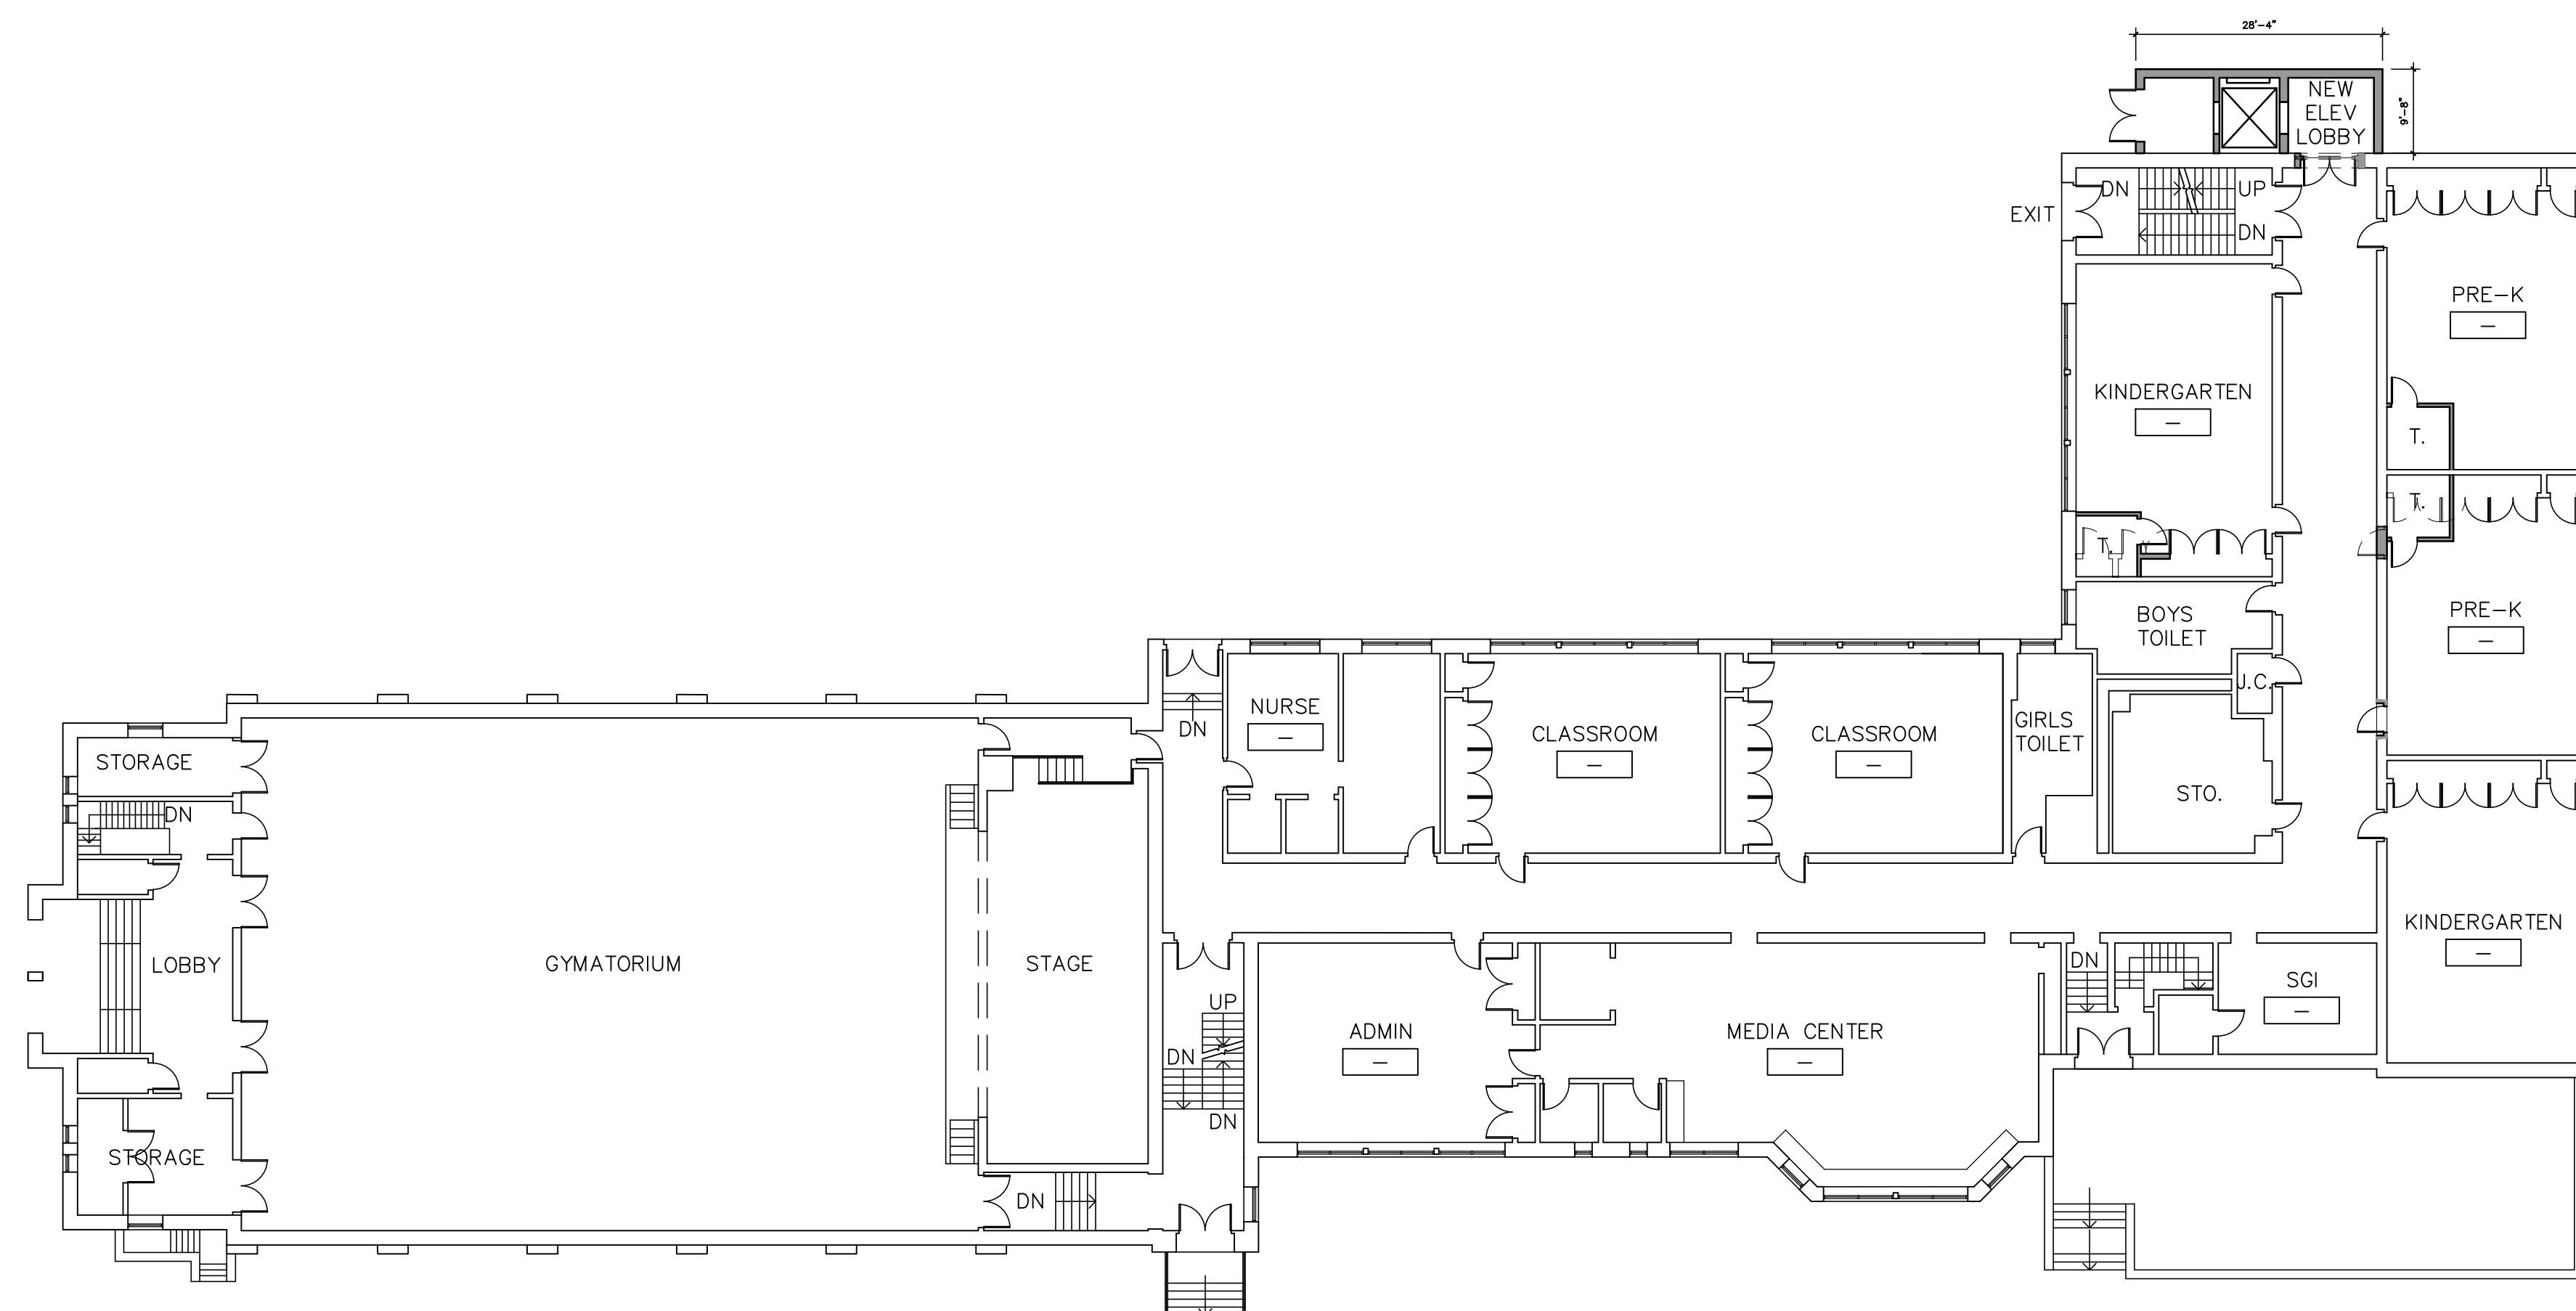


SCHEMATIC FIRST FLOOR PLAN

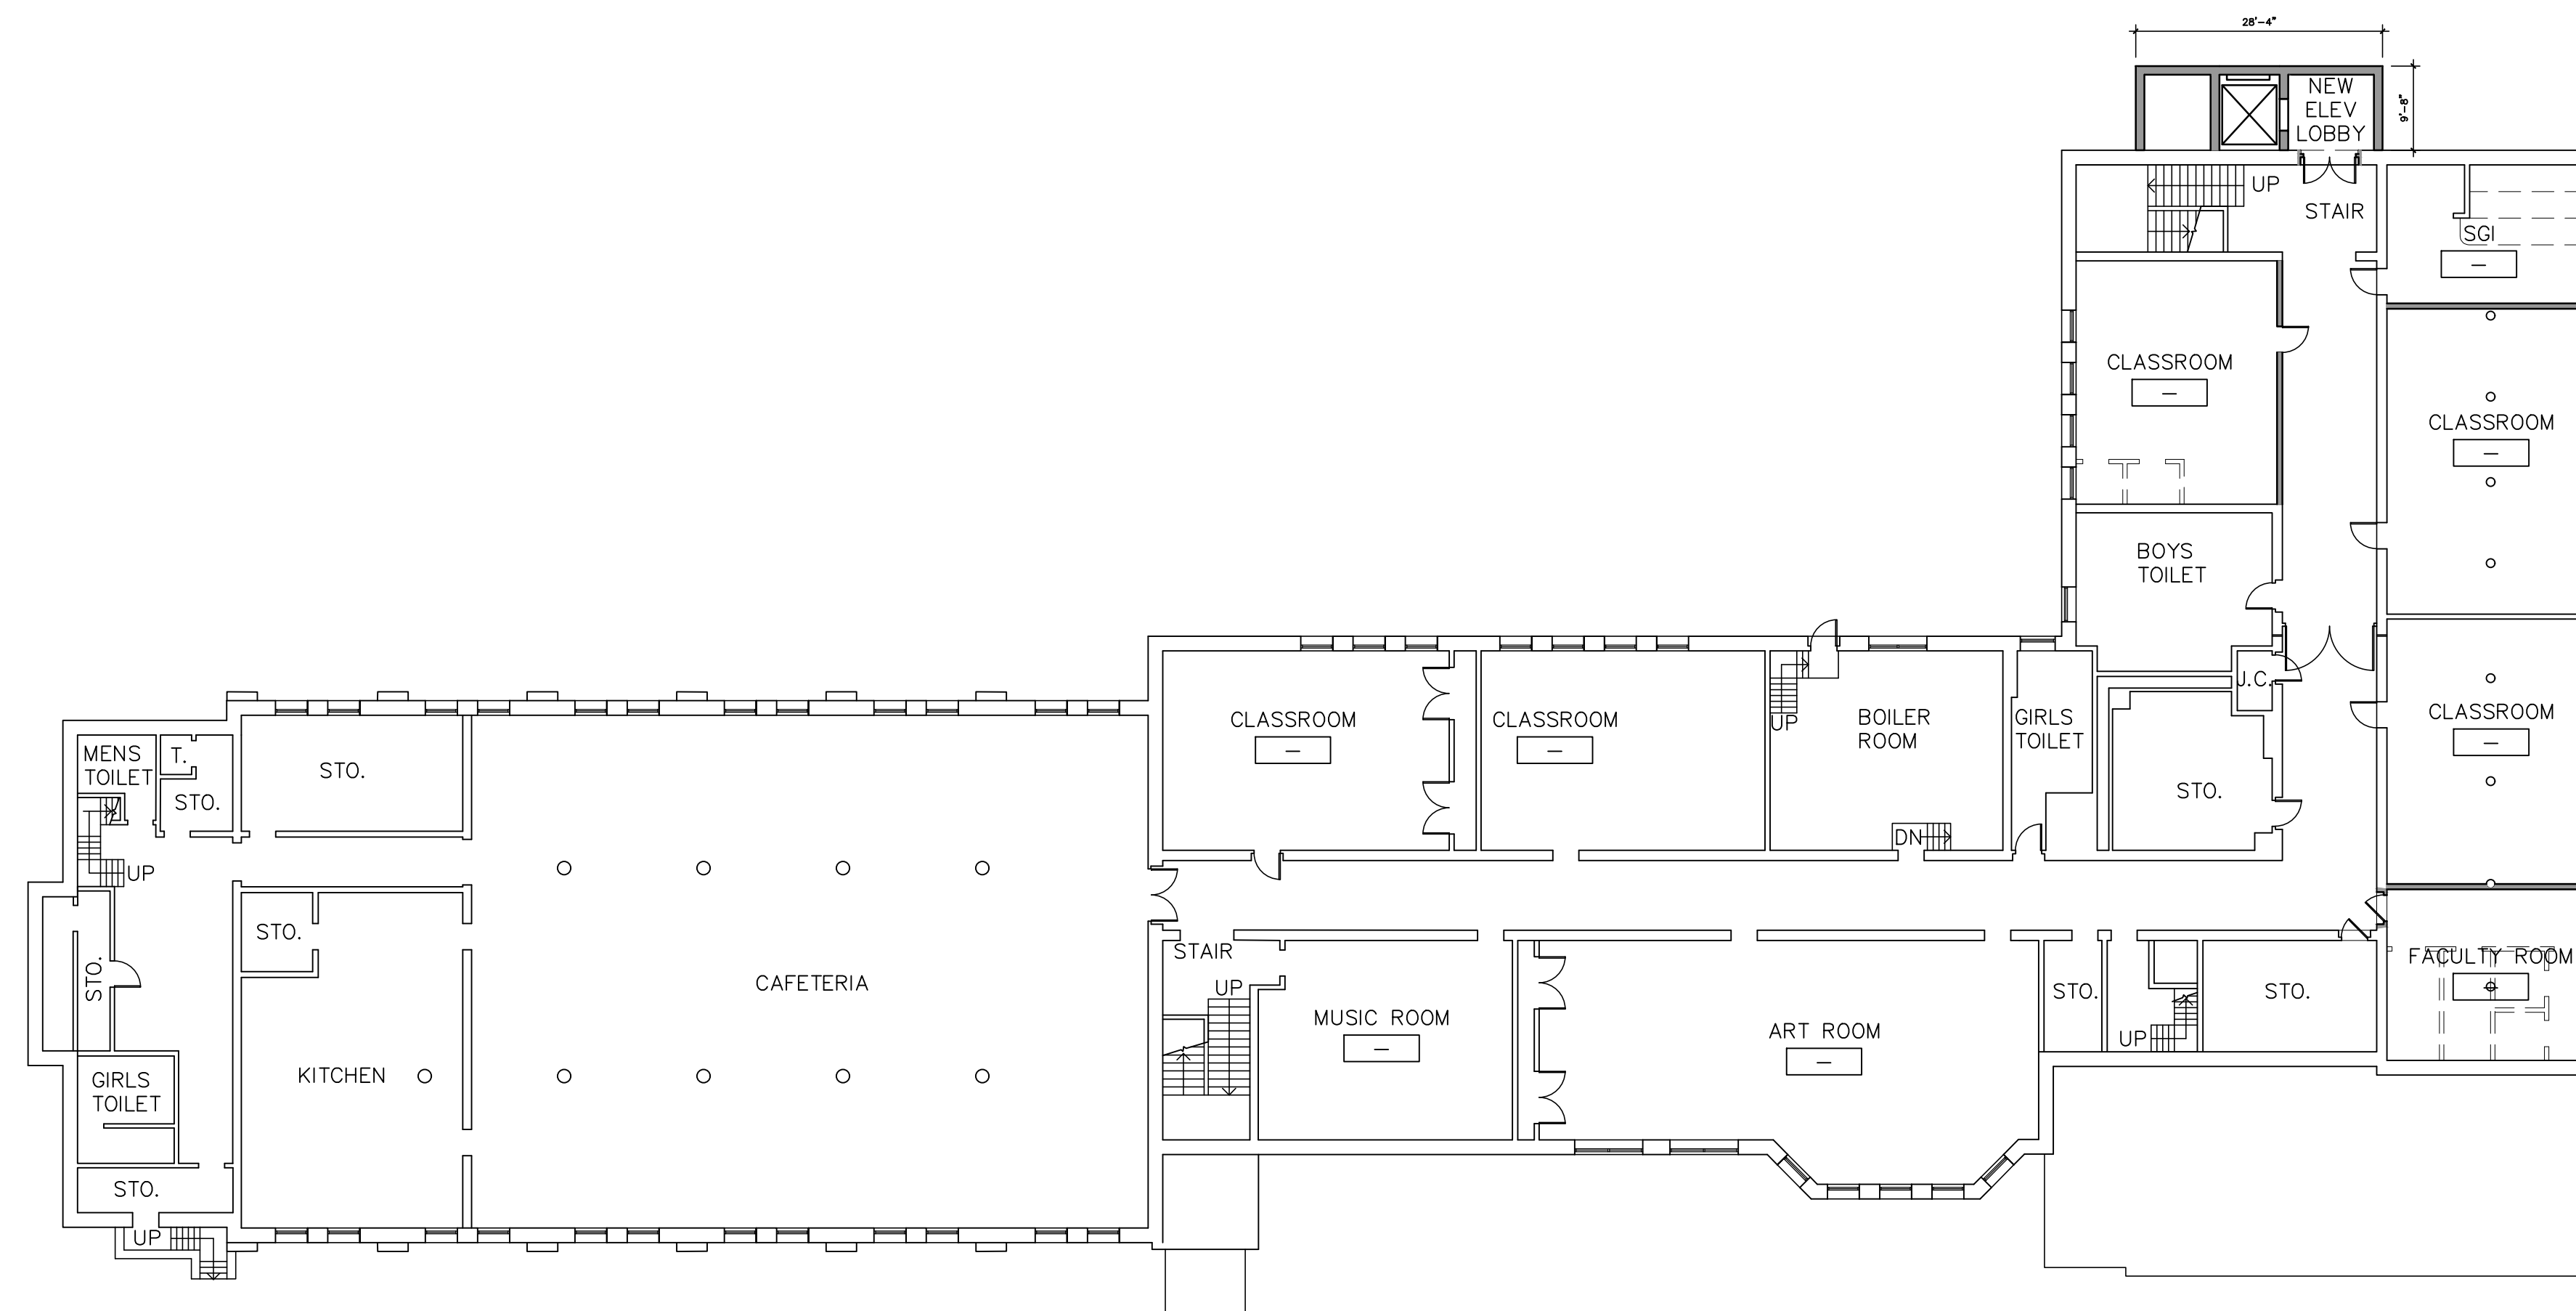

SCHEMATIC BASEMENT PLAN

SCALE: $\frac{1}{16} = 1'-0"$

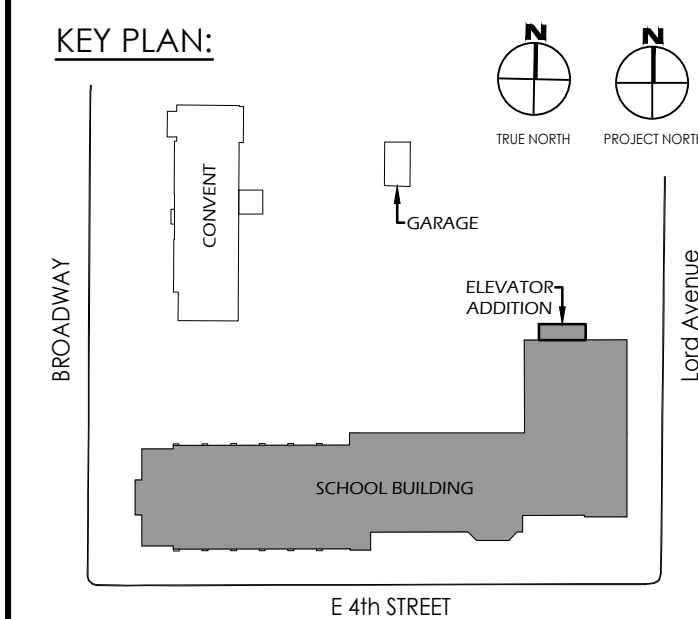

PROJECT:
**RENOVATION OF THE
 FORMER ST. ANDREW'S
 SCHOOL & CONVENT**
 124 BROADWAY
 BAYONNE, NEW JERSEY

OWNER:
 ST. ANDREWS ROMAN
 CATHOLIC CHURCH



ARCHITECTURE
 PLANNING
 ENGINEERING
 INTERIORS
 CONSULTING

www.dmrarchitects.com

MEMBERS OF THE AMERICAN INSTITUTE OF ARCHITECTS

LLOYD A. ROSENBERG NJ - AI 05526
 GREGG STOPA NJ - AI 09413
 KURT A. VIERHELIG NJ - AI 17809
 PRADEEP KAPOOR NY - AI 042197

NOT VALID FOR CONSTRUCTION UNLESS SIGNED AND SEALED BY ARCHITECT

777 Terrace Avenue, Suite 607
 Hasbrouck Heights, New Jersey 07604
 Tel 201-288-2600 | Fax 201-288-2662

NCARB NATIONAL COUNCIL OF ARCHITECTURAL REGISTRATION BOARDS


CO - 306184 CT - 05438 NJ - AI 05526
 NY - 013025-1 PA - RA-13437-B

PROPOSED FLOOR PLANS

DATE:	DRN	CHK	DESCRIPTION
SEPTEMBER 10, 2021	JMC	JMC	PLANNING BOARD SUBMISSION


REV.	DATE:	DRN	CHK	DESCRIPTION

PROJECT NO. 4870	SHEET NO. SK-3
----------------------------	--------------------------

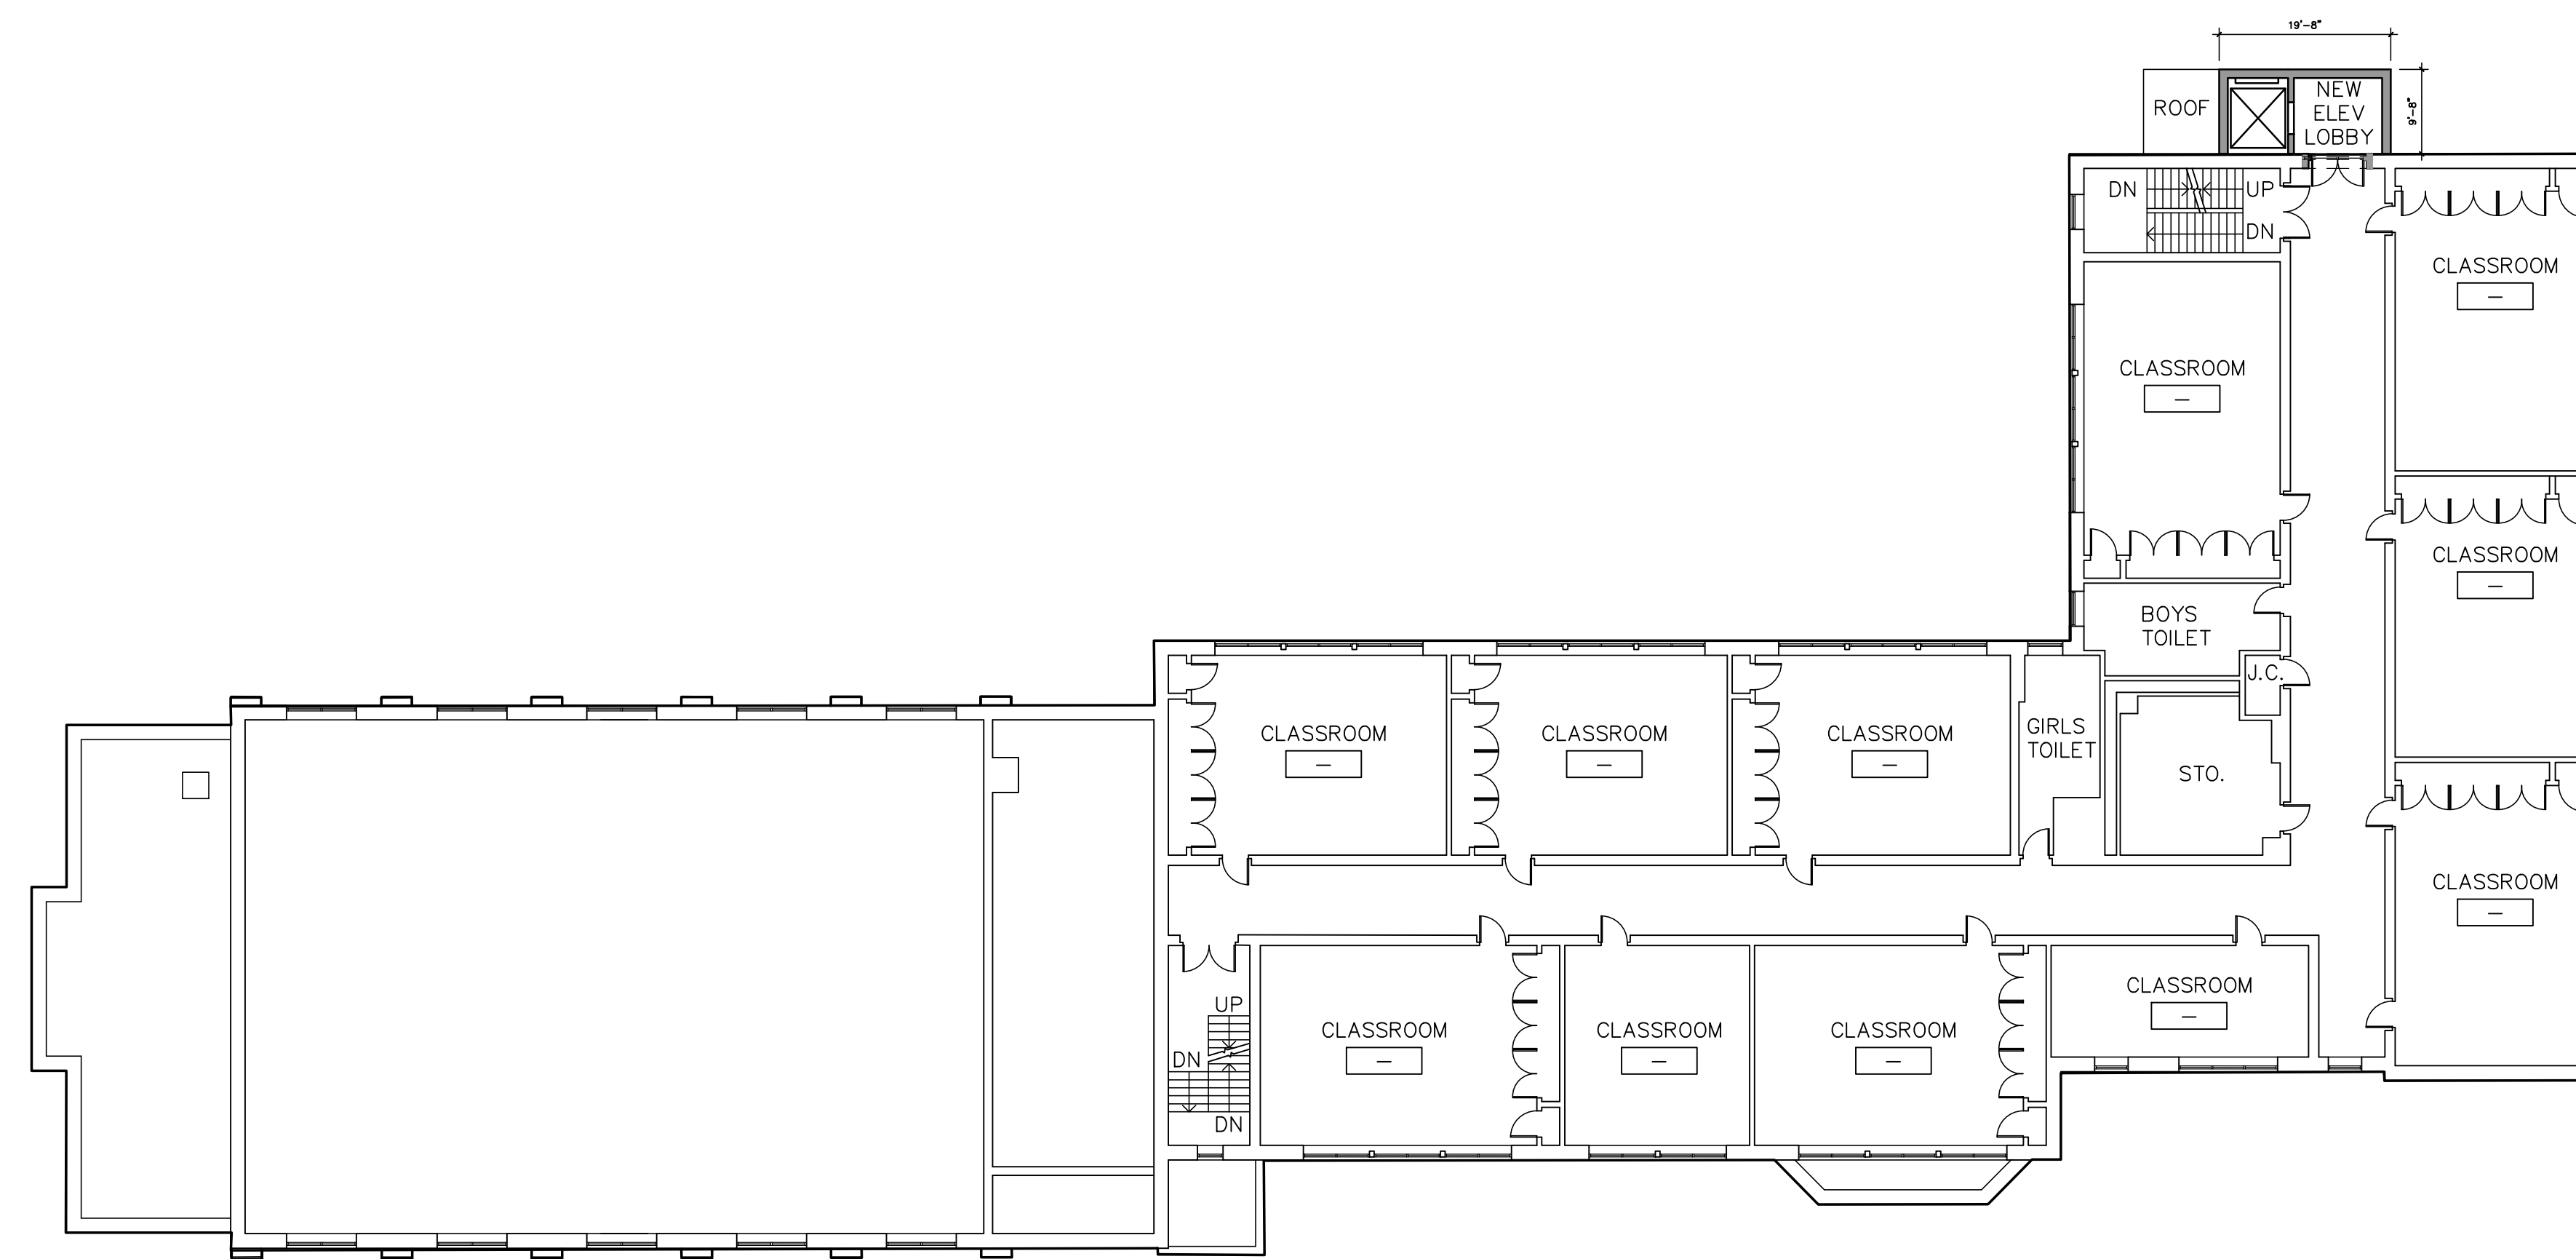

SCHEMATIC 2ND FLOOR PLAN

SCALE: $\frac{1}{16}$ " = 1'-0"

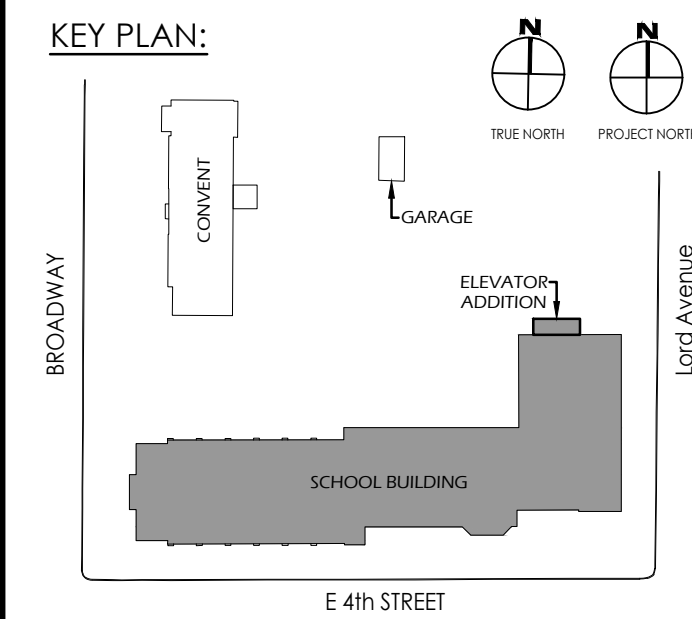

PROJECT:
**RENOVATION OF THE
 FORMER ST. ANDREW'S
 SCHOOL & CONVENT**
 124 BROADWAY
 BAYONNE, NEW JERSEY

OWNER:
 ST. ANDREWS ROMAN
 CATHOLIC CHURCH



**ARCHITECTURE
 PLANNING
 ENGINEERING
 INTERIORS
 CONSULTING**

www.dmrarchitects.com

MEMBERS OF THE AMERICAN INSTITUTE OF ARCHITECTS

LLOYD A. ROSENBERG NJ - AI 05526
 GREGG STOPA NJ - AI 09413
 KURT A. VIERHEILIG NJ - AI 17809
 PRADEEP KAPOOR NY - AI 042197

NOT VALID FOR CONSTRUCTION UNLESS SIGNED AND SEALED BY ARCHITECT

777 Terrace Avenue, Suite 607
 Hasbrouck Heights, New Jersey 07604
 Tel 201-288-2600 || Fax 201-288-2662

NCARB NATIONAL COUNCIL OF ARCHITECTURAL REGISTRATION BOARDS

CO - 306184 CT - 05438 NJ - AI 05526
 NJ-[BOARD OF PROFESSIONAL PLANNERS] - LI 01584
 NY - 013025-1 PA - RA-13437-B

PROPOSED FLOOR PLANS

DATE:	DRN	CHK	DESCRIPTION
-------	-----	-----	-------------

SEPTEMBER 10, 2021	JMC	JMC	PLANNING BOARD SUBMISSION
--------------------	-----	-----	---------------------------

REV.	DATE:	DRN	CHK	DESCRIPTION
------	-------	-----	-----	-------------

PROJECT NO. SHEET NO.

4870

SK-4

Copyright © 2020 by DMR

PLOT DATE: Sep 15 2021