





1 FIRST FLOOR-PROPOSED
1/16" = 1'-0"

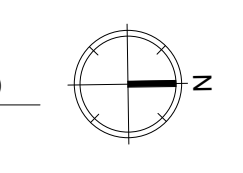

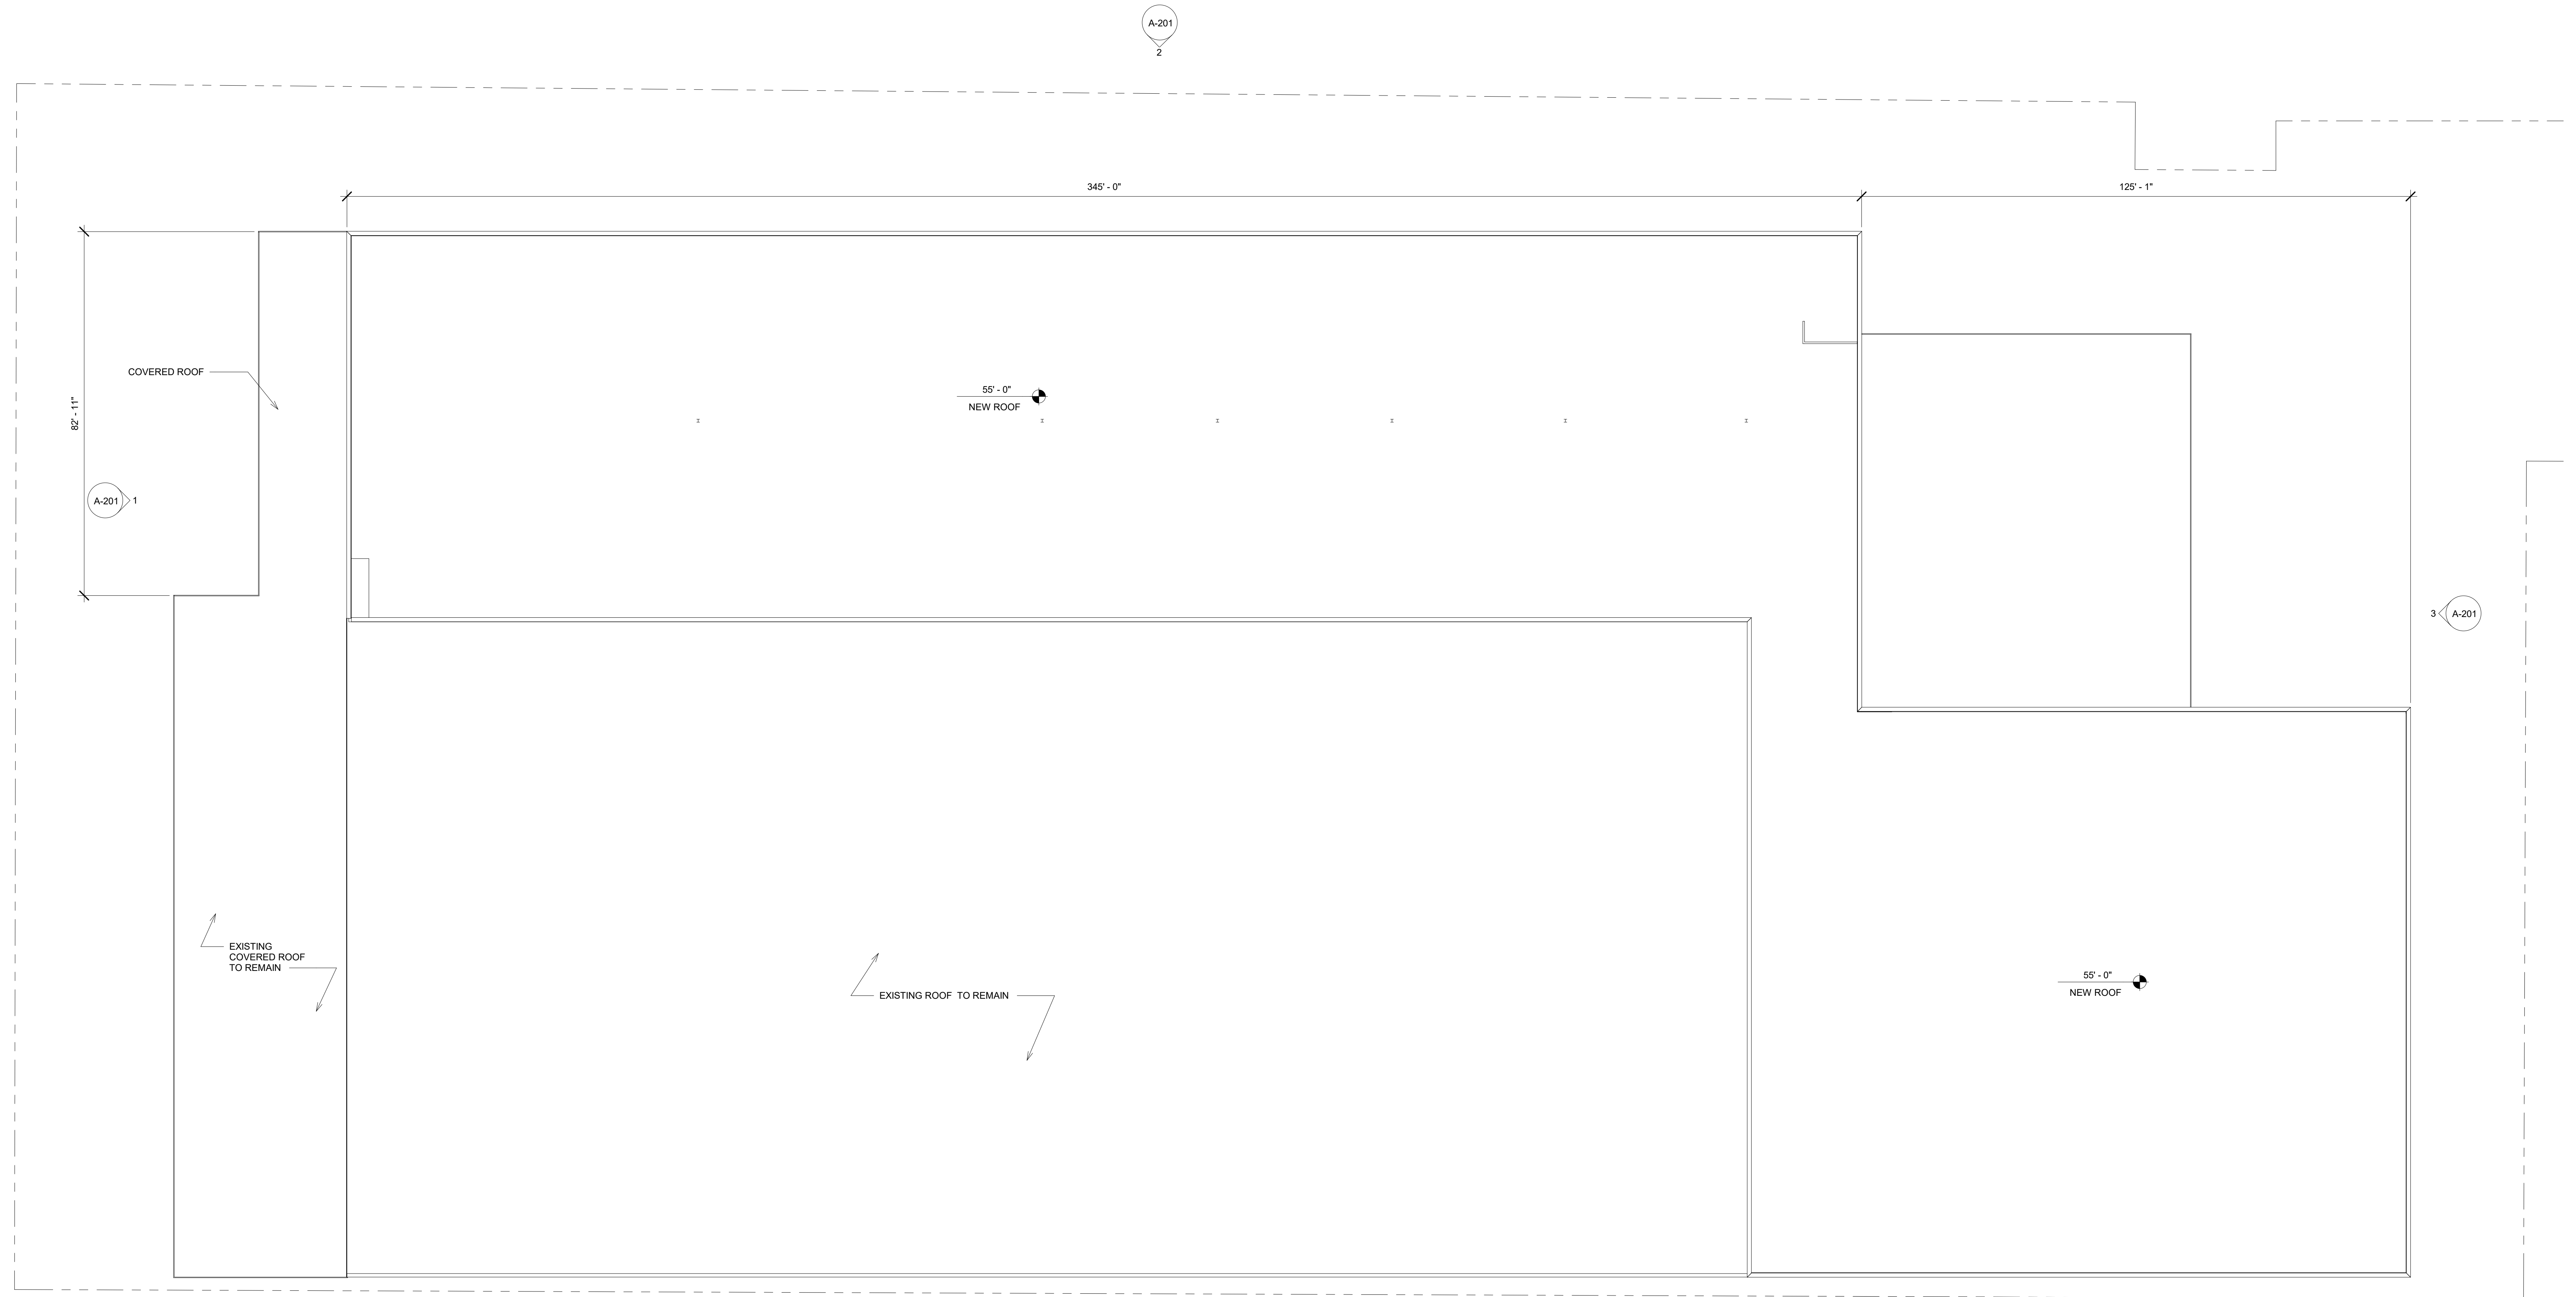


1 NEW ADDITION ROOF LEVEL
1/16" = 1'-0"

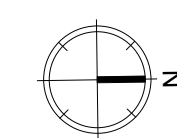


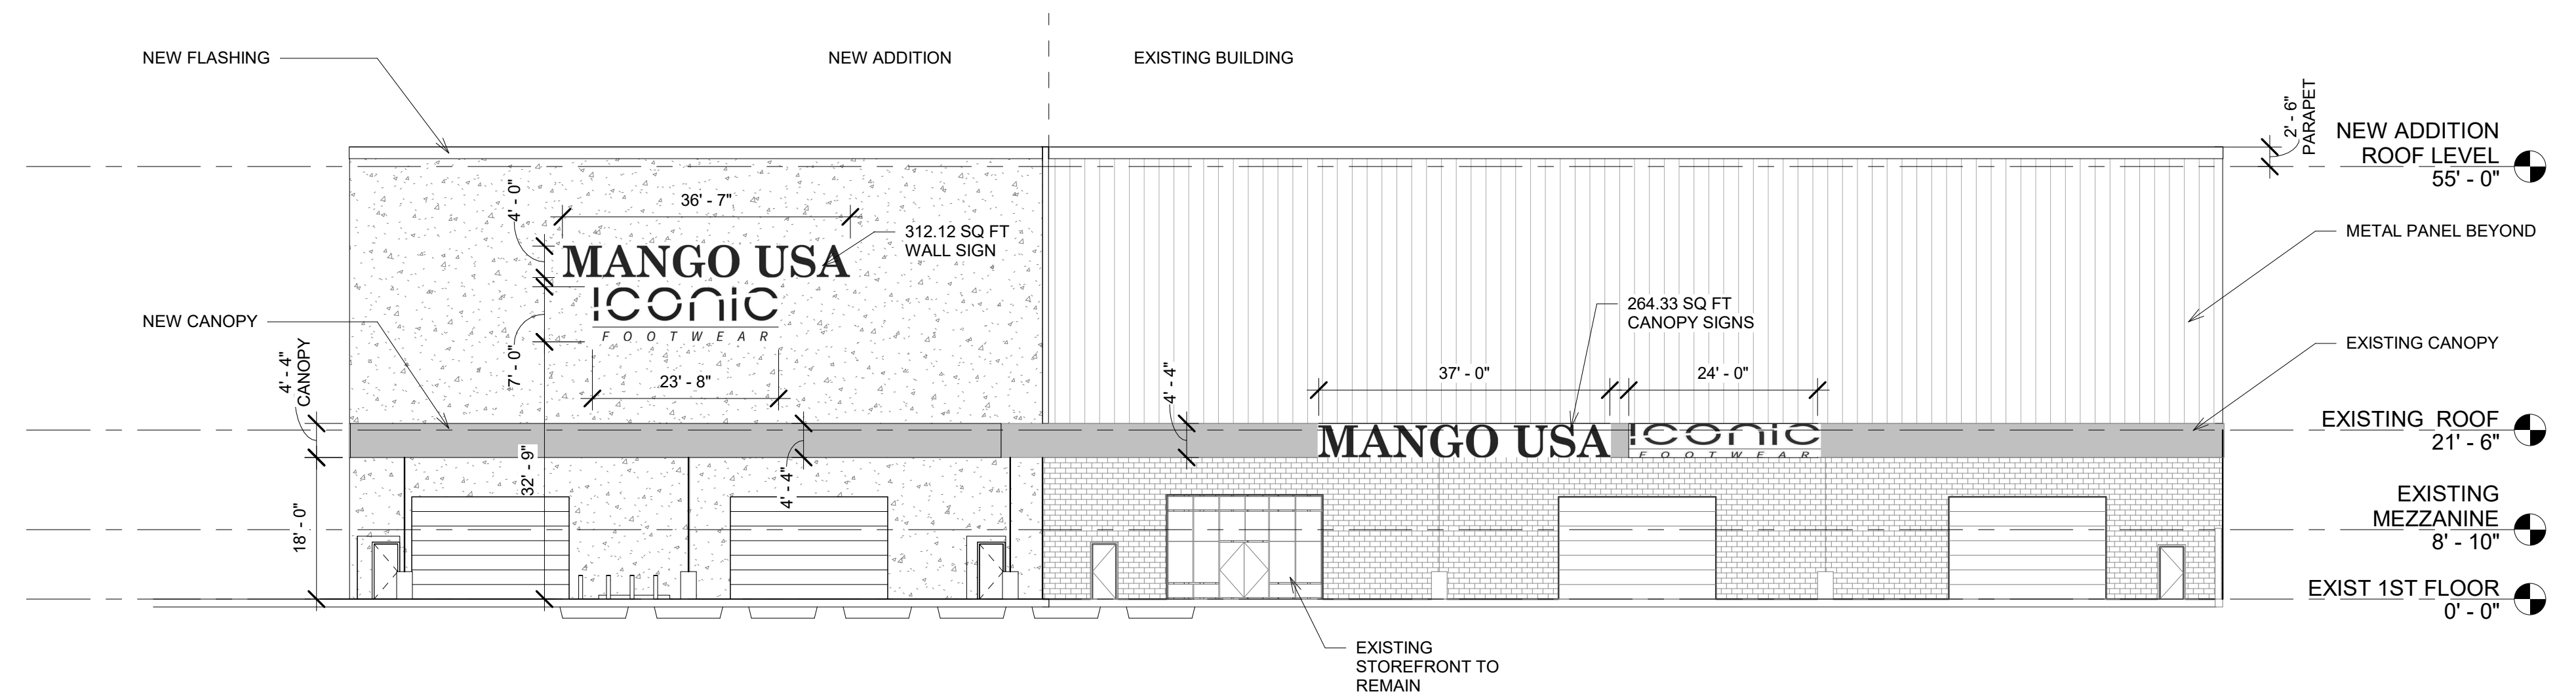


1 SOUTH ELEVATION
1/16" = 1'-0"

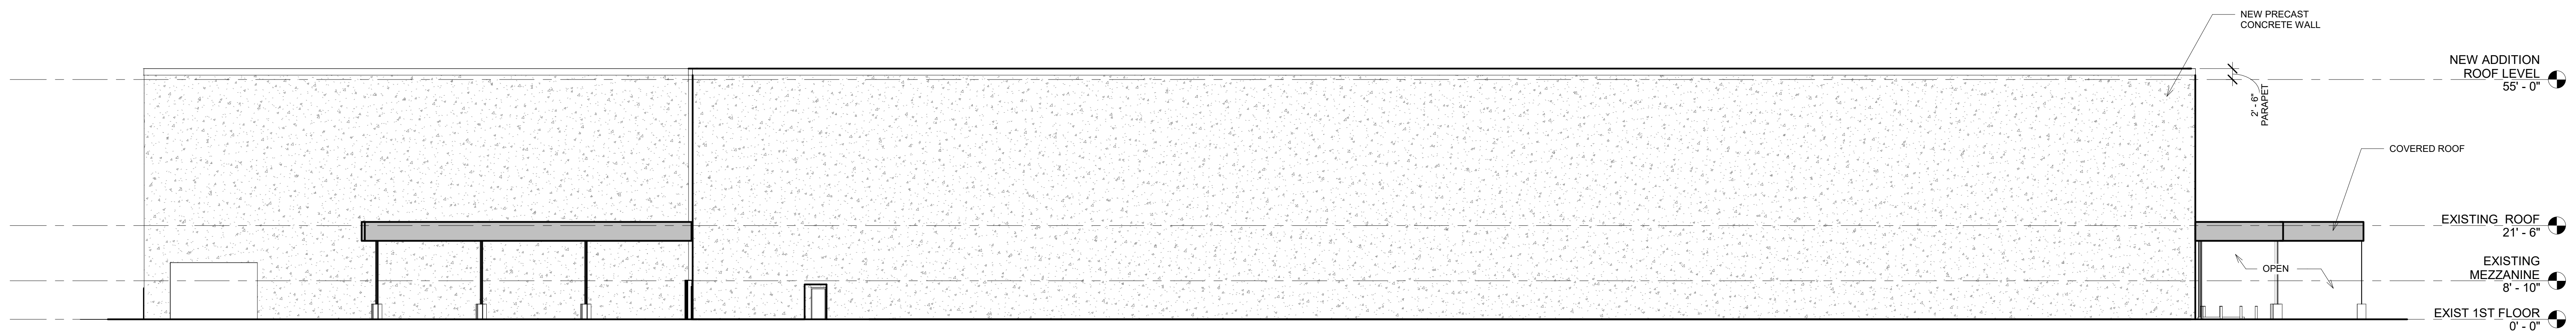

2 WEST ELEVATION
1/16" = 1'-0"

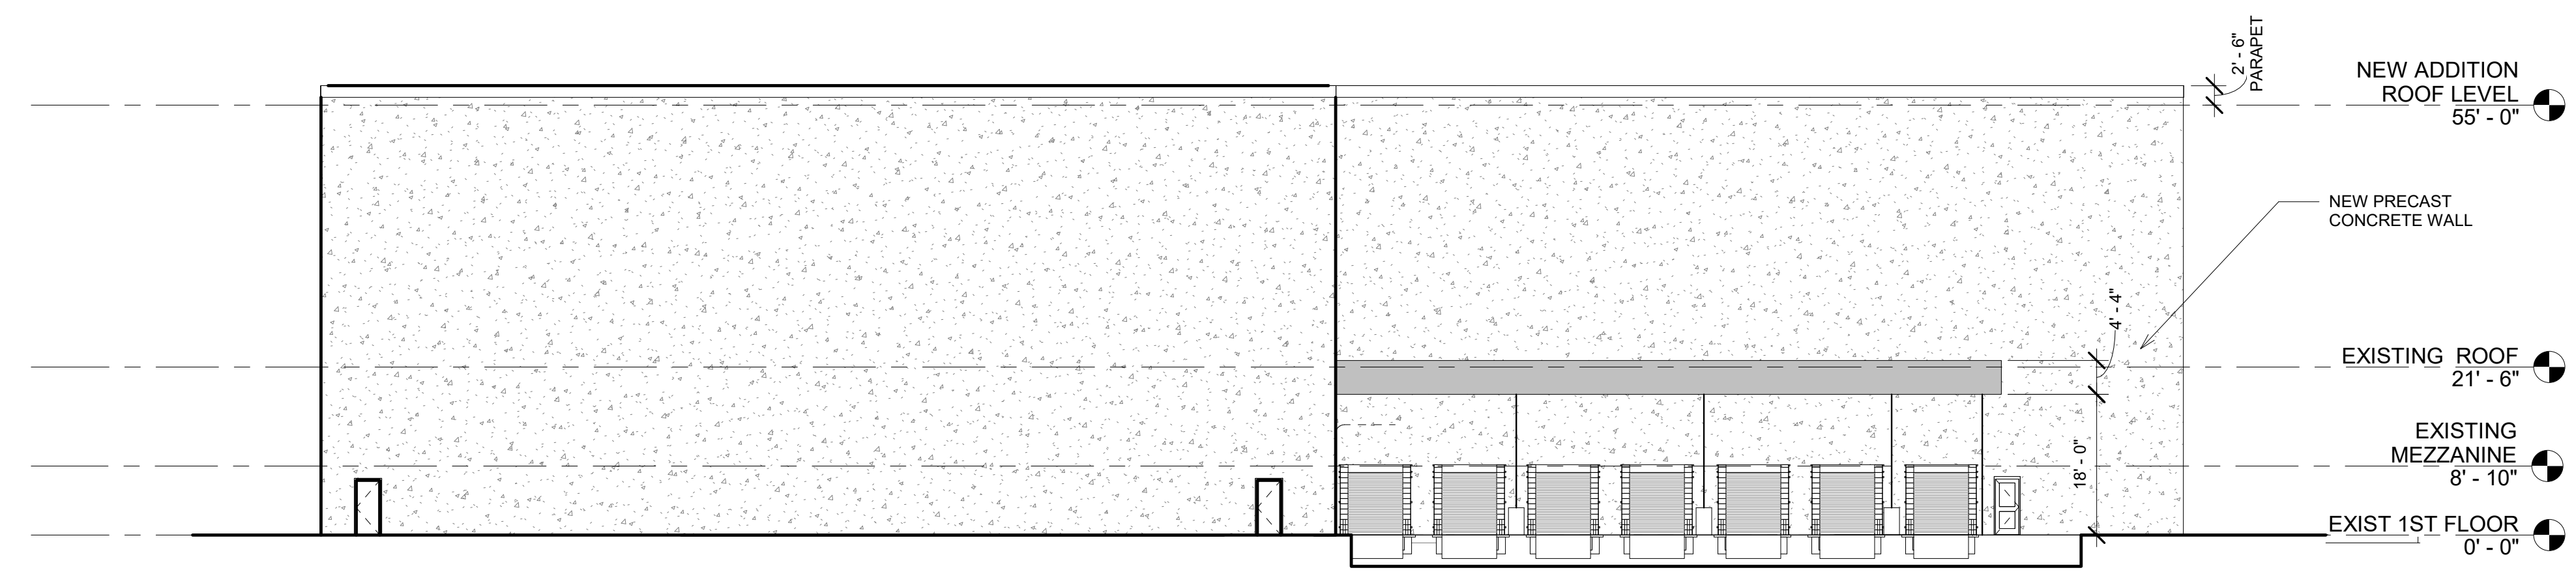

3 NORTH ELEVATION
1/16" = 1'-0"

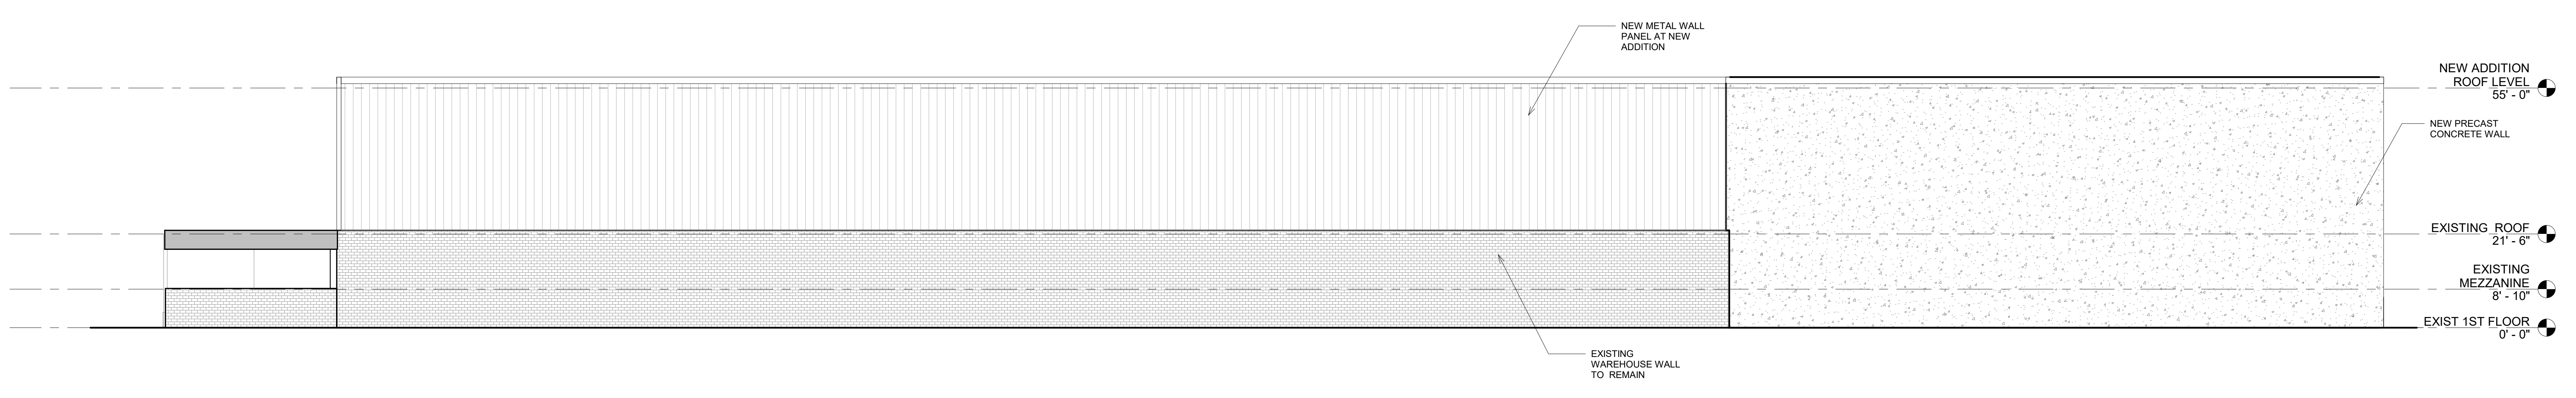

4 EAST ELEVATION
1/16" = 1'-0"