
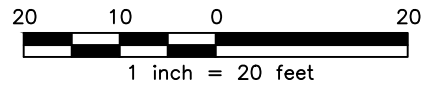


**References:**

1. KNOWN AND DESIGNATED as Lot 23.01 in Block 283 as shown on the current Tax Assessment Map, City of Bayonne, Hudson County, New Jersey.
2. Deed Book 9632 Page 601.

**Notes:**

1. This survey is for title purpose only.
2. Only surface conditions are shown on this map. The surveyor takes no responsibility for buried pipes, wires, wells, and other utilities.
3. Property subject to easements and restrictions of record and findings of a current title report.
4. Property corners have not been set pursuant to N.J.A.C. 13:40-5.2.

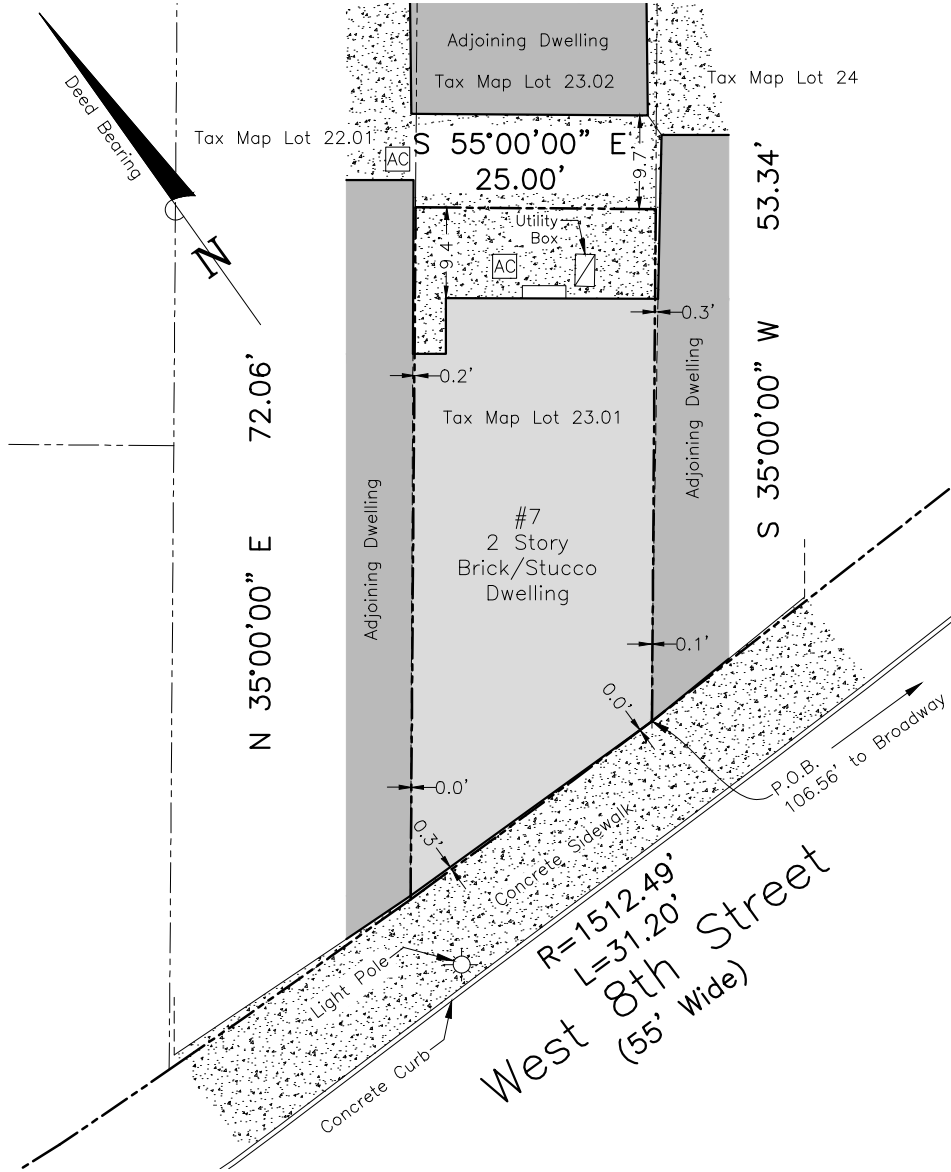

This Survey is certified to:  
Mohammed Usman Chaudhry

**Schmidt  
Surveying**

66 Hunting Drive, Dumont, NJ 07628  
Phone: (201) 403-5801  
Fax: (201) 244-6163  
www.schmidtsurveying.weebly.com  
Certificate of Authorization No. 24GA28182800

Andrew A. Schmidt

NJ Professional  
Land Surveyor  
No. 24GS04330100

**Survey of Property**  
Tax Lot 23.01 - Block 283  
7 West 8th Street  
City of Bayonne  
Hudson County, New Jersey

|              |                |                  |                    |
|--------------|----------------|------------------|--------------------|
| Drawn:<br>BL | Checked:<br>AS | Date:<br>6-28-22 | Scale:<br>1" = 20' |
|--------------|----------------|------------------|--------------------|