

SHEET 30

SHEET 26

SHEET 24

B

AVENUE 'C'

B



SHEET 35

W 37 TH STREET

W 38 TH STREET


W 39 TH STREET

W 40 TH STREET

W 41 ST STREET

W 42 ND STREET

SHEET 23

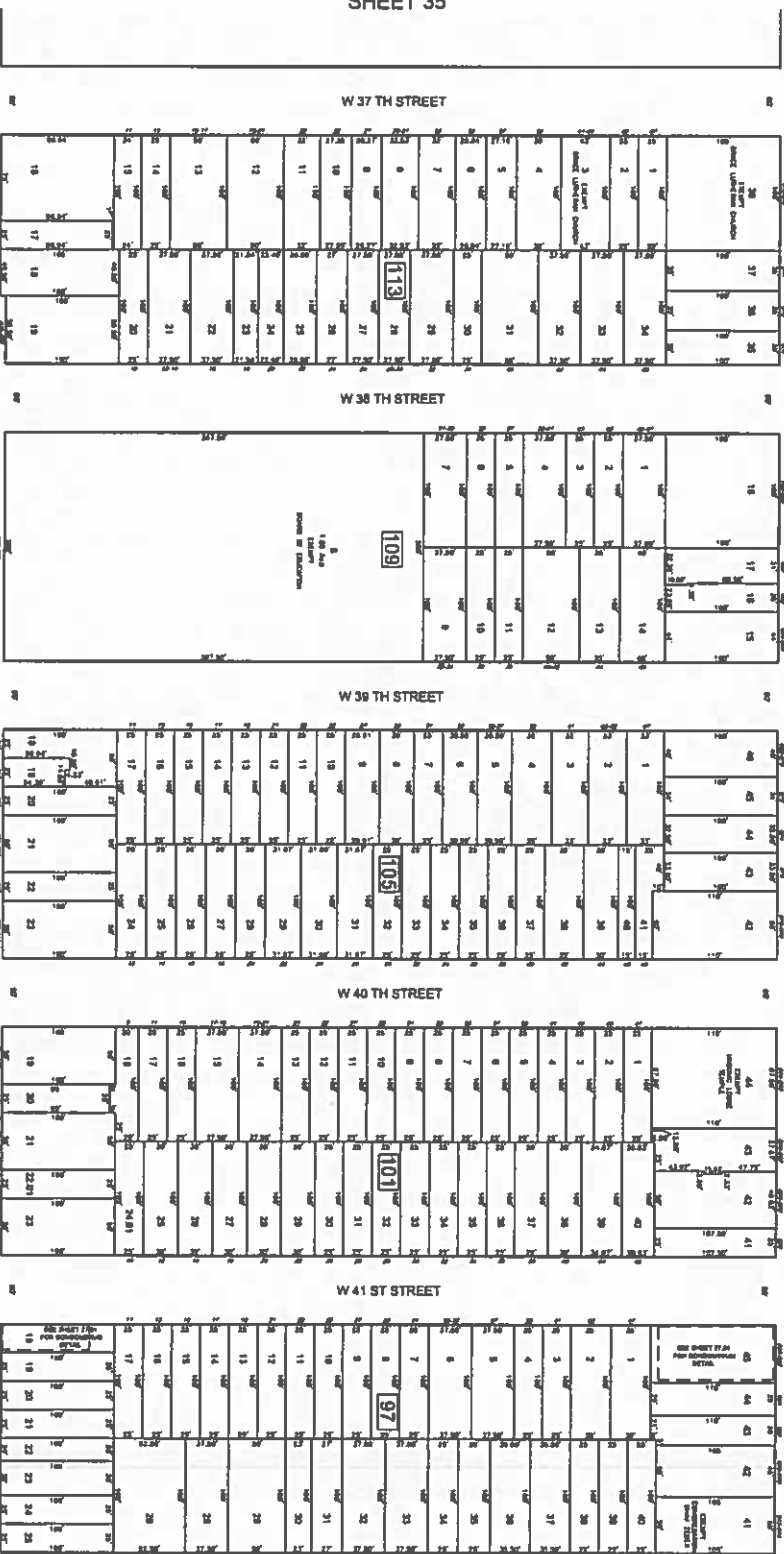

E 37 TH ST

E 38 TH ST

E 39 TH ST

E 40 TH ST

E 41 ST ST

E 42 ND ST

SHEET 31

SHEET 25

* THIS SHEET HAS BEEN PREPARED BY THE DIVISION OF TAXATION ON DECEMBER 3, 2016. ALL INFORMATION IS SUBJECT TO CHANGE WITHOUT NOTICE.

DATE	BY	REVISIONS	MARKS	LOT

THIS MAP HAS BEEN GIVEN A
FORMAL CERTIFICATION BY THE
DIVISION OF TAXATION ON
DECEMBER 3, 2016.
SIGNED BY SHEILY RELLY
AND LATOYA ROBERTSON
ASSIGNED SERIAL NUMBER 1094

TAX MAP
CITY OF BAYONNE

ED CLAY
LATOYA ROBERTSON

DATE: 12/3/16

10/10/2016 11:20 AM