



OPTIMIZED ENGINEERING ASSOCIATES
400 38TH STREET, SUITE 307
UNION CITY, NJ 07087
201-430-9173
201-866-0913 (FAX)
E-mail: guy@oea-corp.com
Web: www.oea-corp.com

REVISIONS:			DESCRIPTION	APPROD
NO.	DATE			

PROJECT LOCATION:
361-373 JOHN F. KENNEDY BLVD
BAYONNE, NJ 07002
BLOCK: 262, LOT: 7, 8 & 9

PROJECT DESCRIPTION:
EX DRAINAGE AREA MAP FOR
PROPOSED MIX-USED BUILDING


SEAL: *Guy Lacomarsino*

DR. GL. TR. GJ.
C/K. CK. RES. CK.
GUY LACOMARSINO, P.E.
PROJECT MANAGER
LICENSE NO. (NJ): 246ED40534

SCALE:
1" = 10'-0"

DATE:
MARCH 2026

C-400
SHEET 1 OF 2

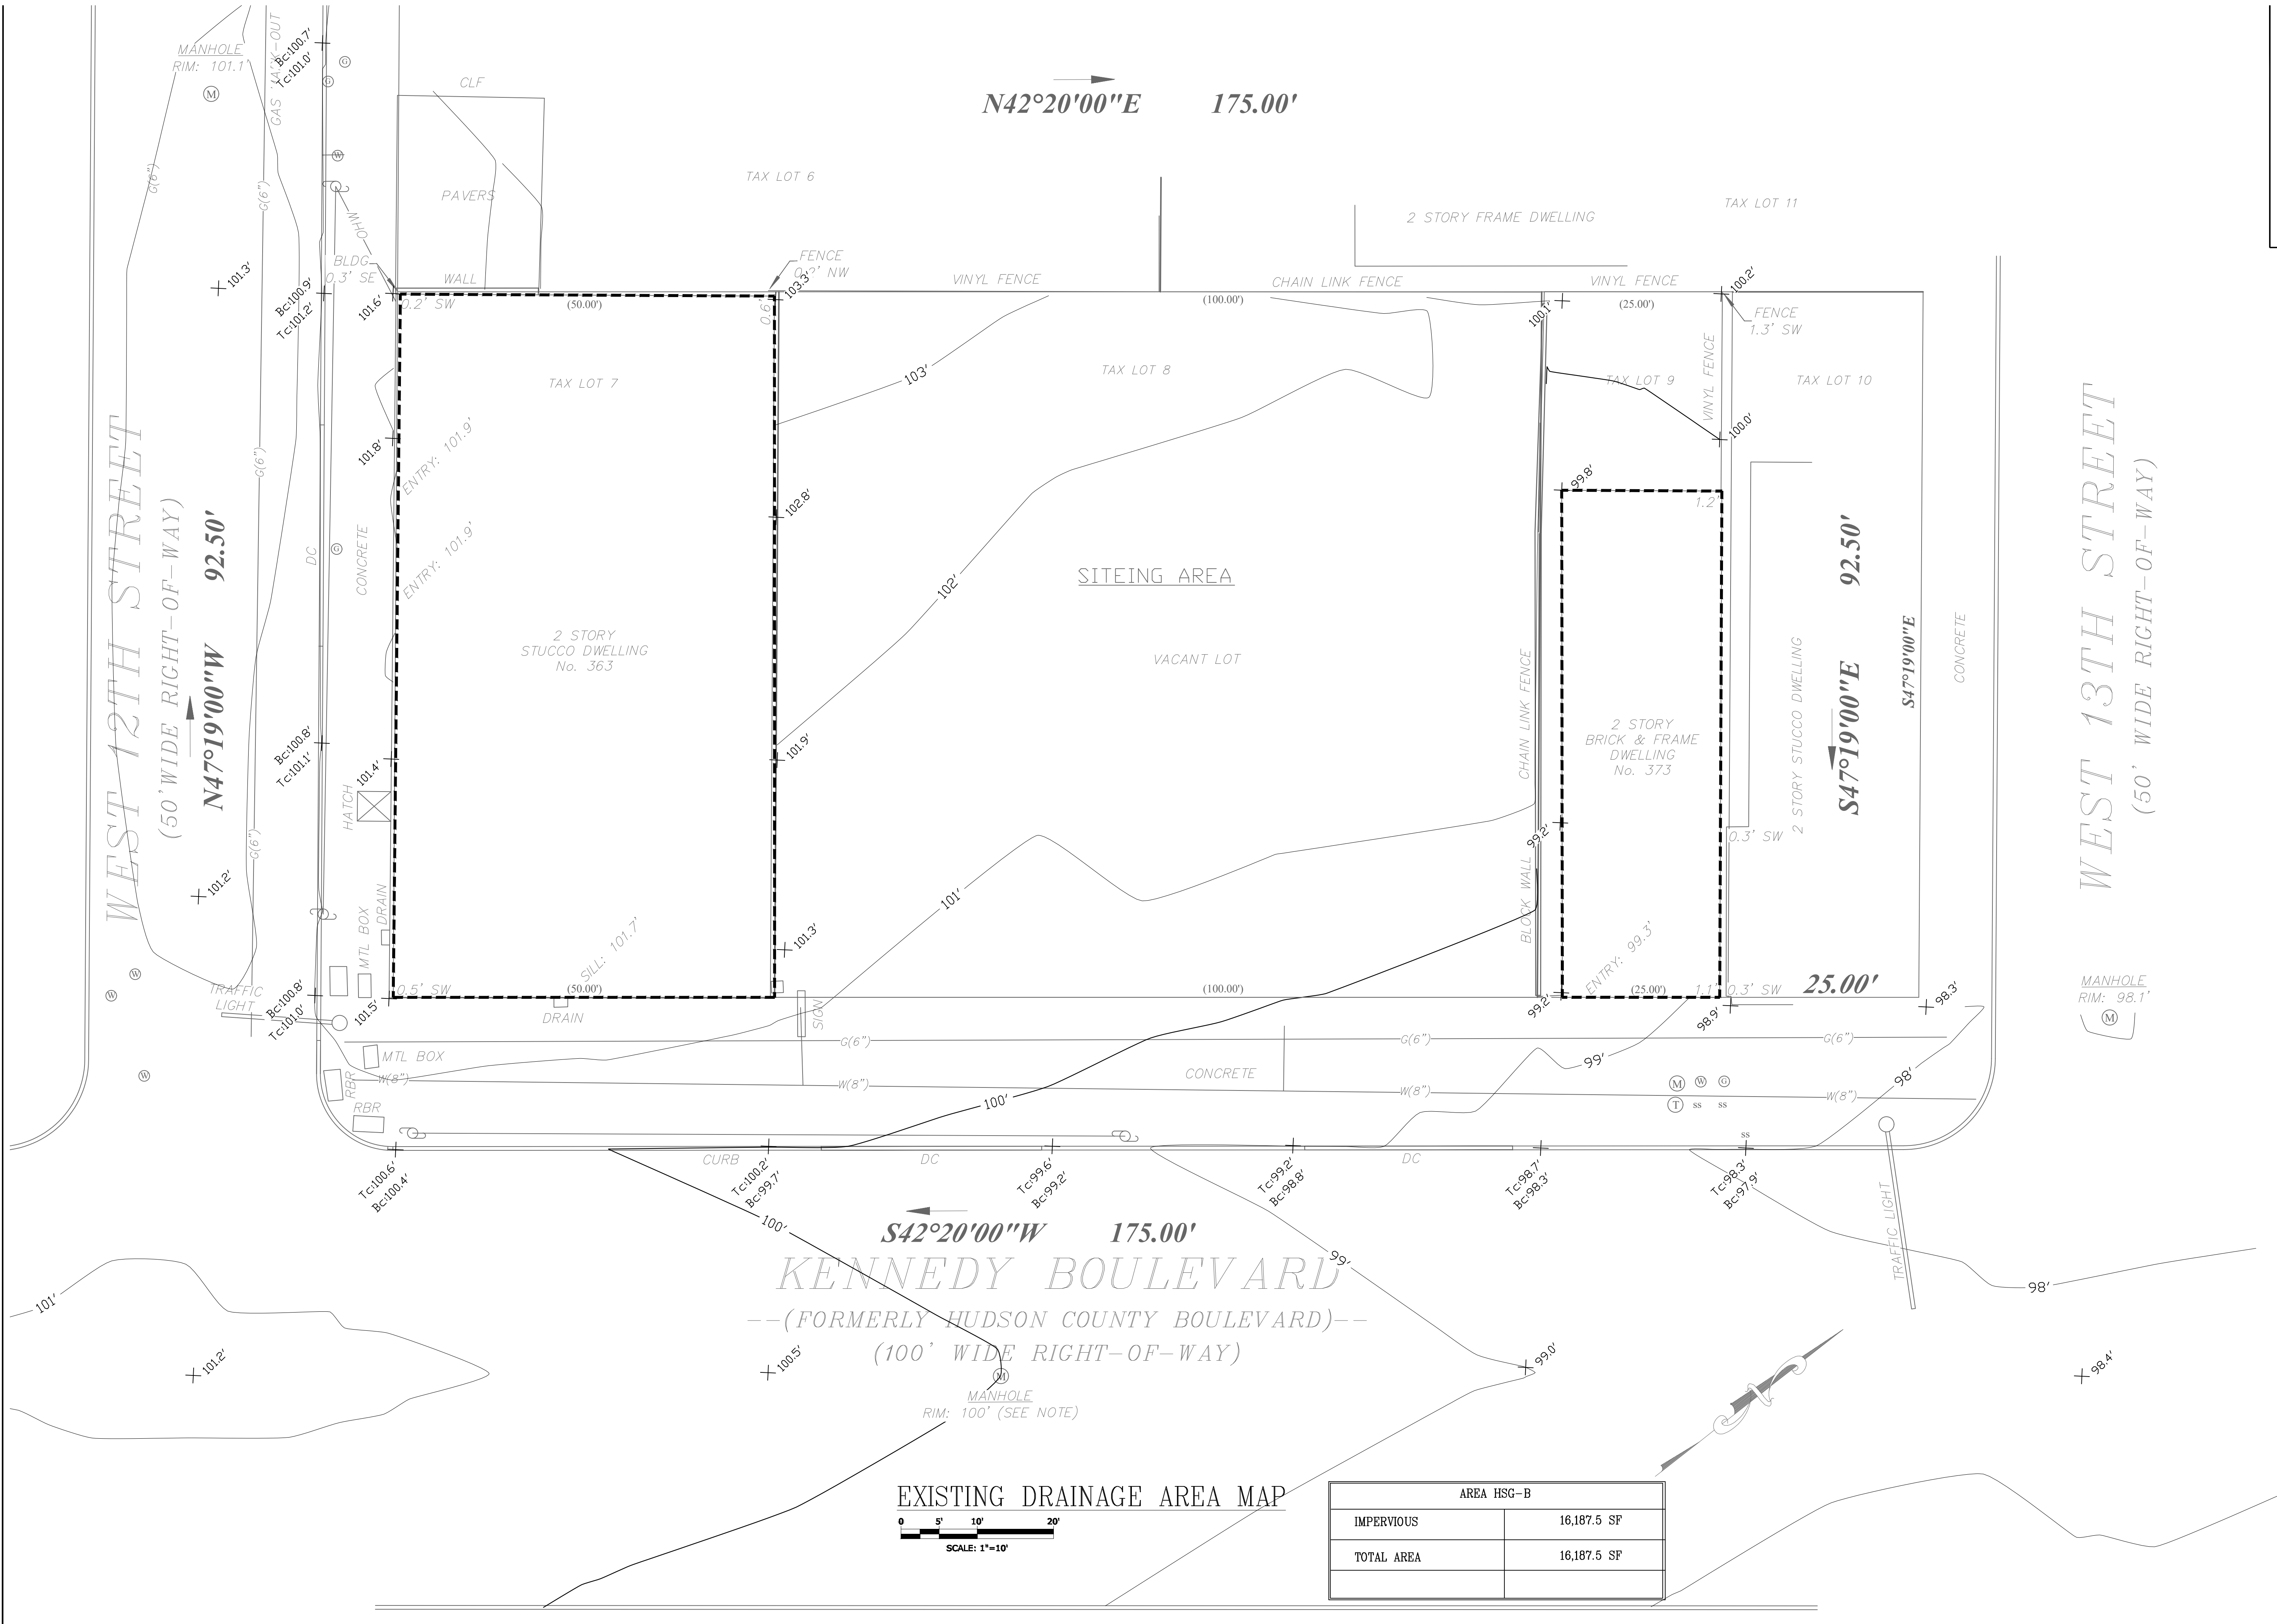



OPTIMIZED ENGINEERING ASSOCIATES
400 38TH STREET, SUITE 307
UNION CITY, NJ 07087

201-430-9173
201-866-0913 (FAX)

E-mail: guy@oea-corp.com
Web: www.oea-corp.com

REVISIONS:			DESCRIPTION	DATE	APPROVED
NO.	DATE	DESCRIPTION			

PROJECT LOCATION:
361-373 JOHN F. KENNEDY BLD
BAYONNE, NJ 07002
BLOCK 262, LOT 7, 8 & 9

PROJECT DESCRIPTION:
EX DRAINAGE AREA MAP FOR
PROPOSED MIX-USED BUILDING

SEAL:
Guy Lacomarsino

DR. GL. TR. GJ.
C/K. CK. RES. CK.
GUY LACOMARSINO, P.E.
PROJECT MANAGER
LICENSE NO. (NJ): 246ED40534

SCALE:
1" = 10'-0"

DATE:
MARCH 2026

C-401
SHEET 2 OF 2

