

TRASH/RECYCLING COLLECTION

66 DOCK DOORS

TRASH/RECYCLING COLLECTION

INDUSTRIAL BLDG 100

FOOTPRINT: 332,640 SF


OFFICE AREA
BUILT TO SUIT

UTILITY
ROOMS

OFFICE AREA
BUILT TO SUIT

FLOOR PLAN

1/40" = 1'-0"

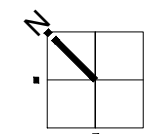

LEGEND:

- ▲ DOCK HIGH TRUCK DOOR (66)
- GRADE LEVEL TRUCK DOOR (2)

#2 Jayer

This conceptual design is based upon a preliminary review of entitlement requirements and on unverified and possibly incomplete site and/or building information, and is intended merely to assist in exploring how the project might be developed.


Floor Plan | Building 100

BAYONNE LOGISTICS CENTER
Bayonne, New Jersey


WARE MALCOMB

NY17-0046-00
11.05.2019


SHEET
1

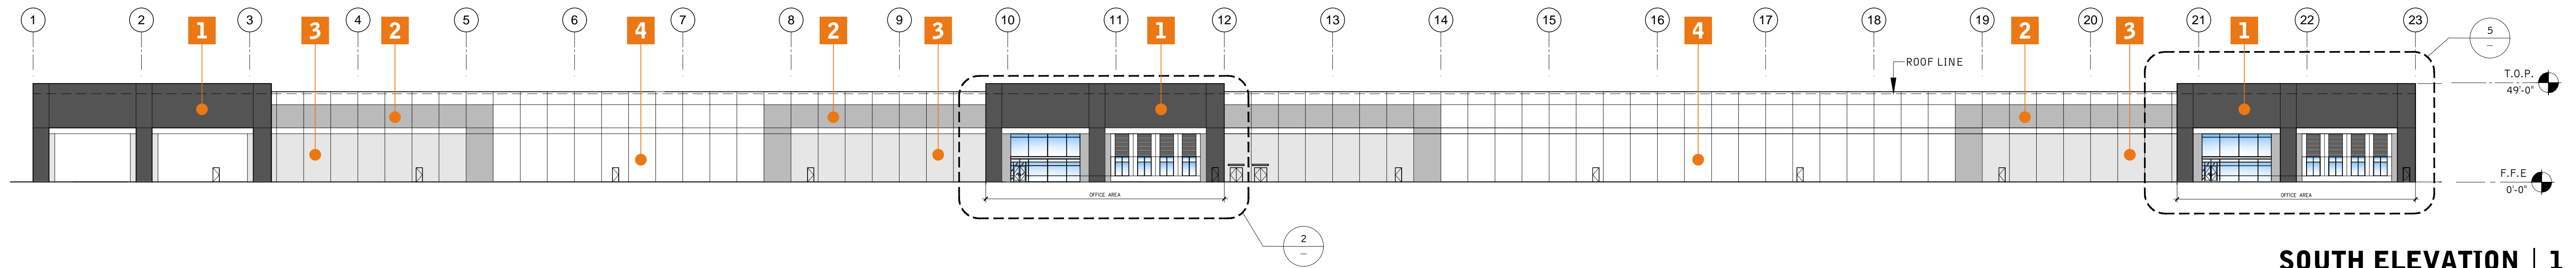


SOUTH ELEVATION | 1
1/40" = 1'-0"

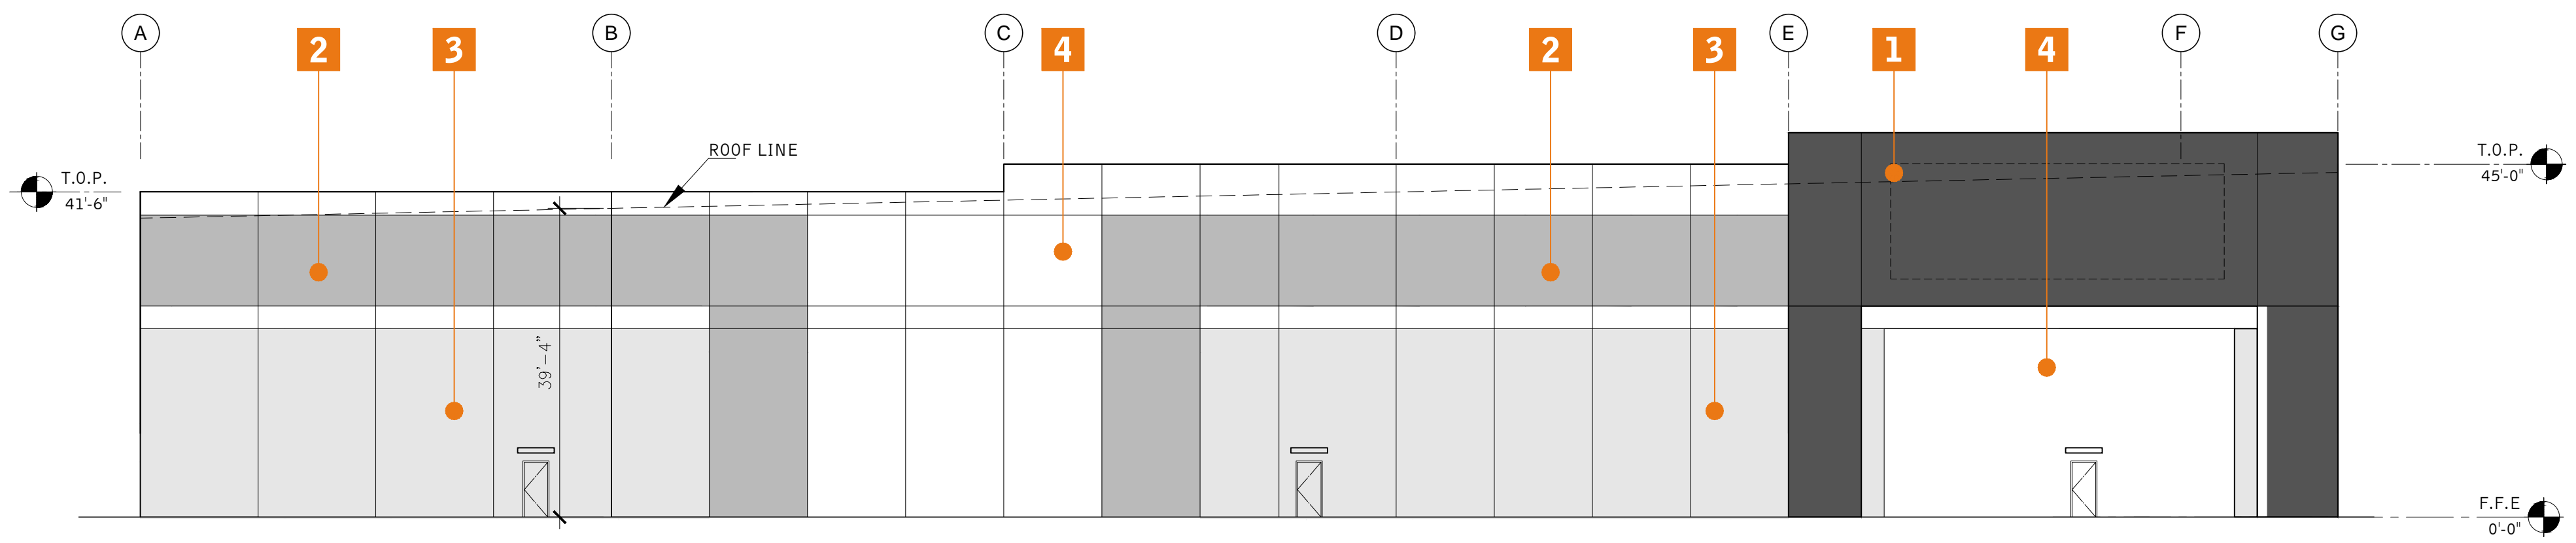


WEST ELEVATION | 3
1/16" = 1'-0"

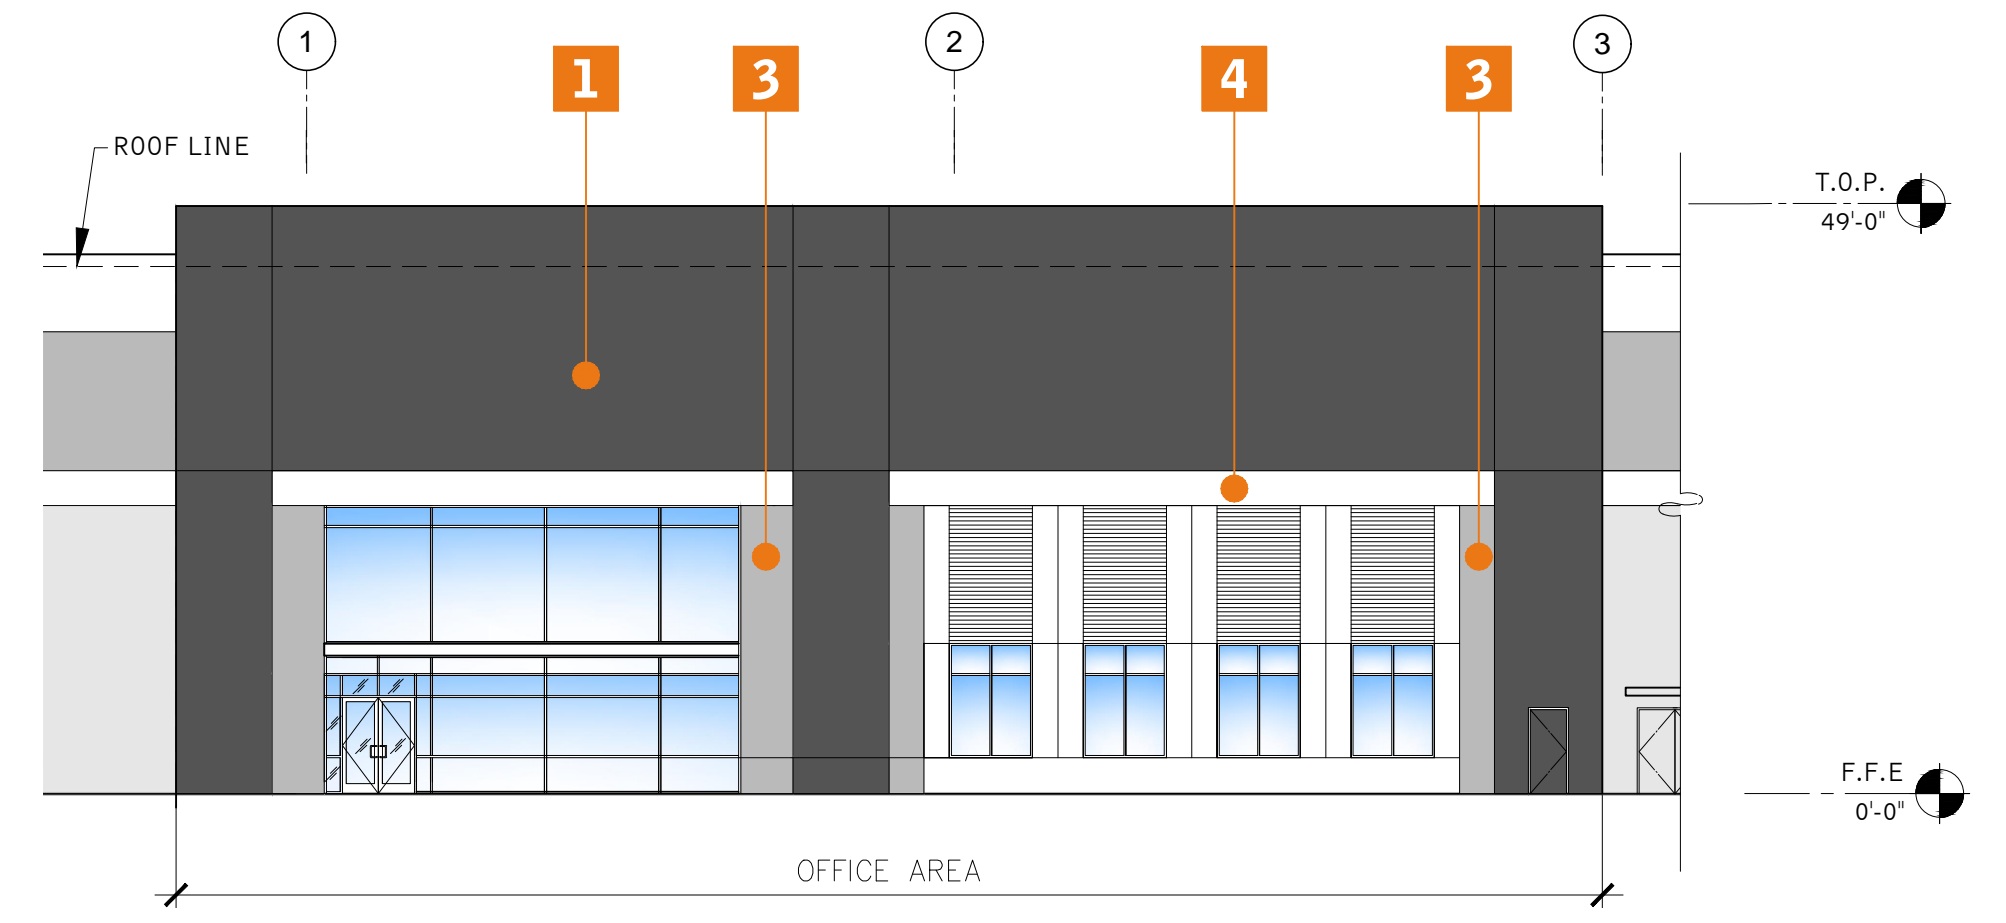


ENLARGED SOUTH ELEVATION - CENTER OFFICE AREA | 2
1/16" = 1'-0"

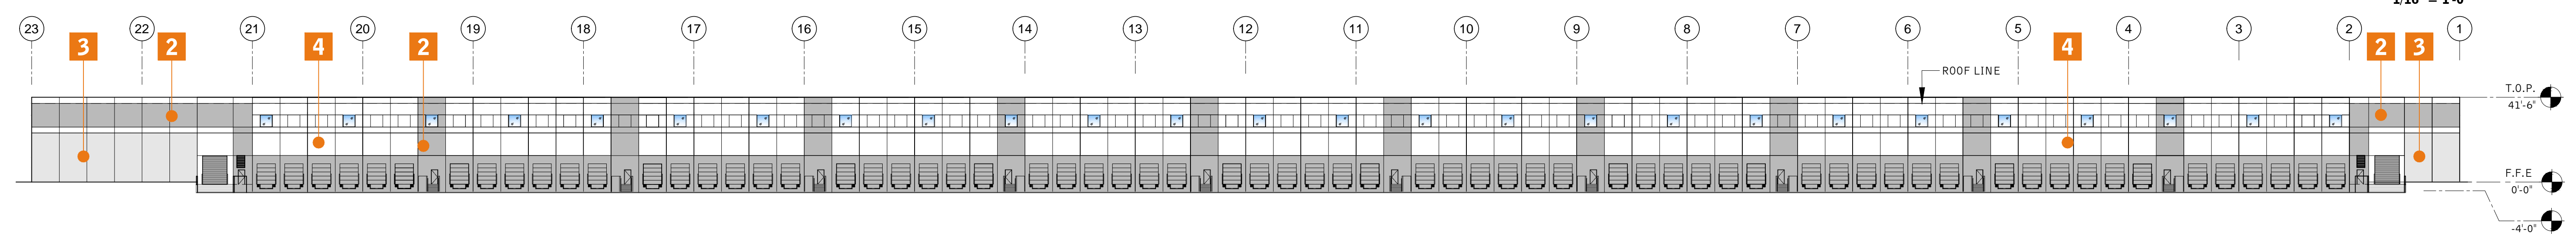

NORTH ELEVATION | 4
1/40" = 1'-0"

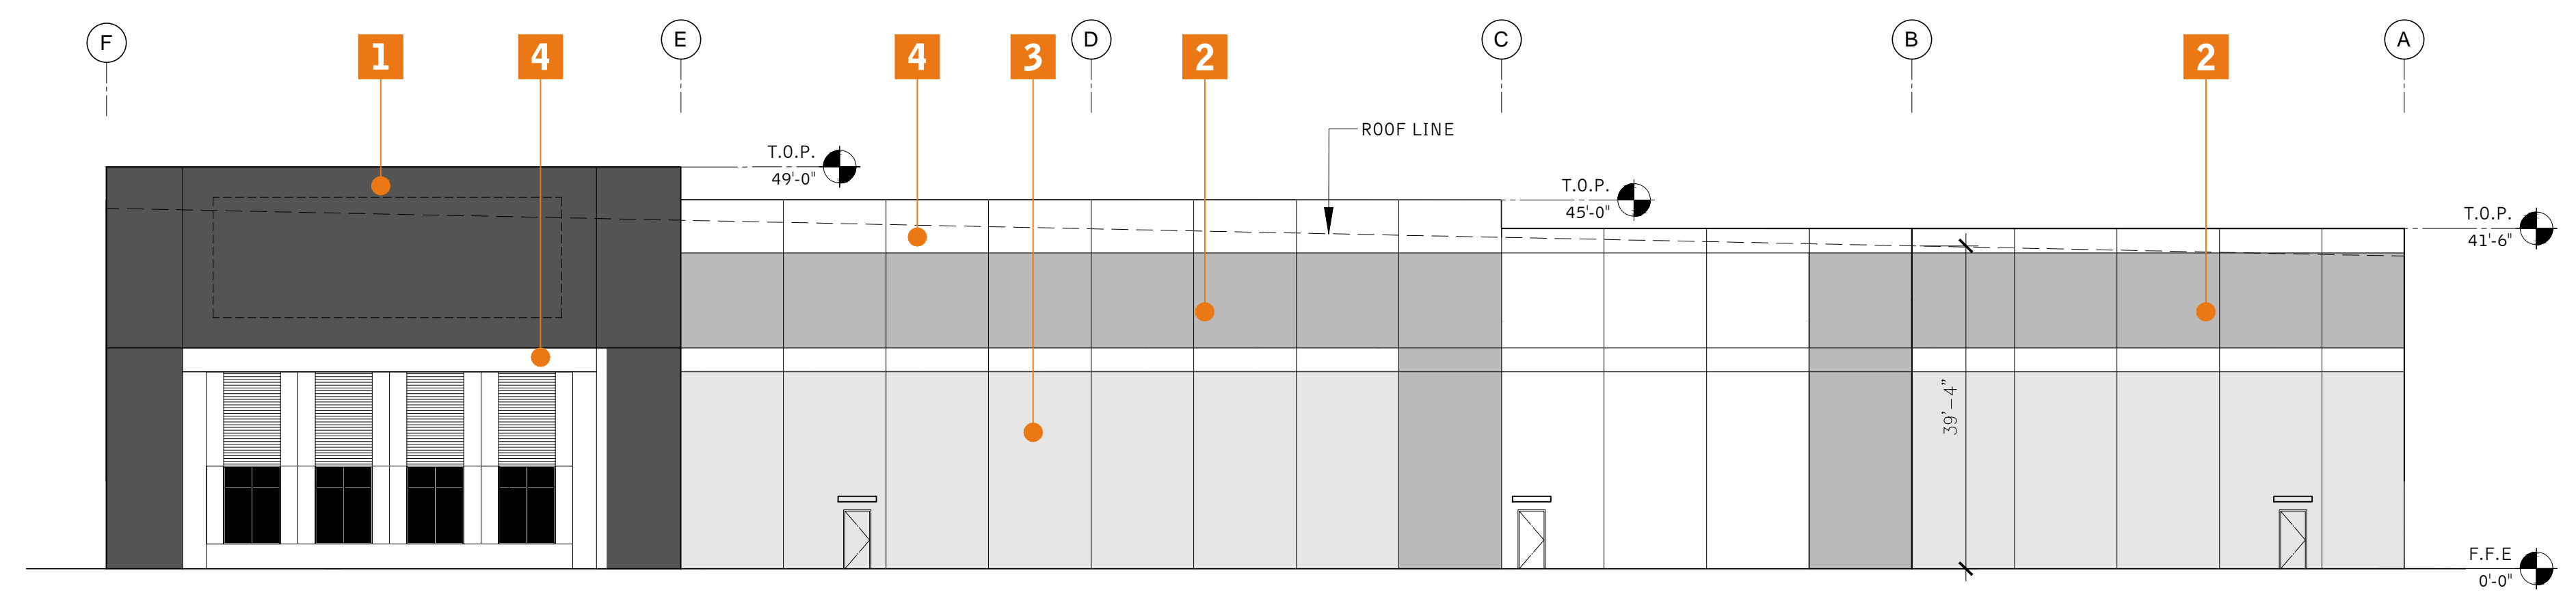

EAST ELEVATION | 6
1/16" = 1'-0"

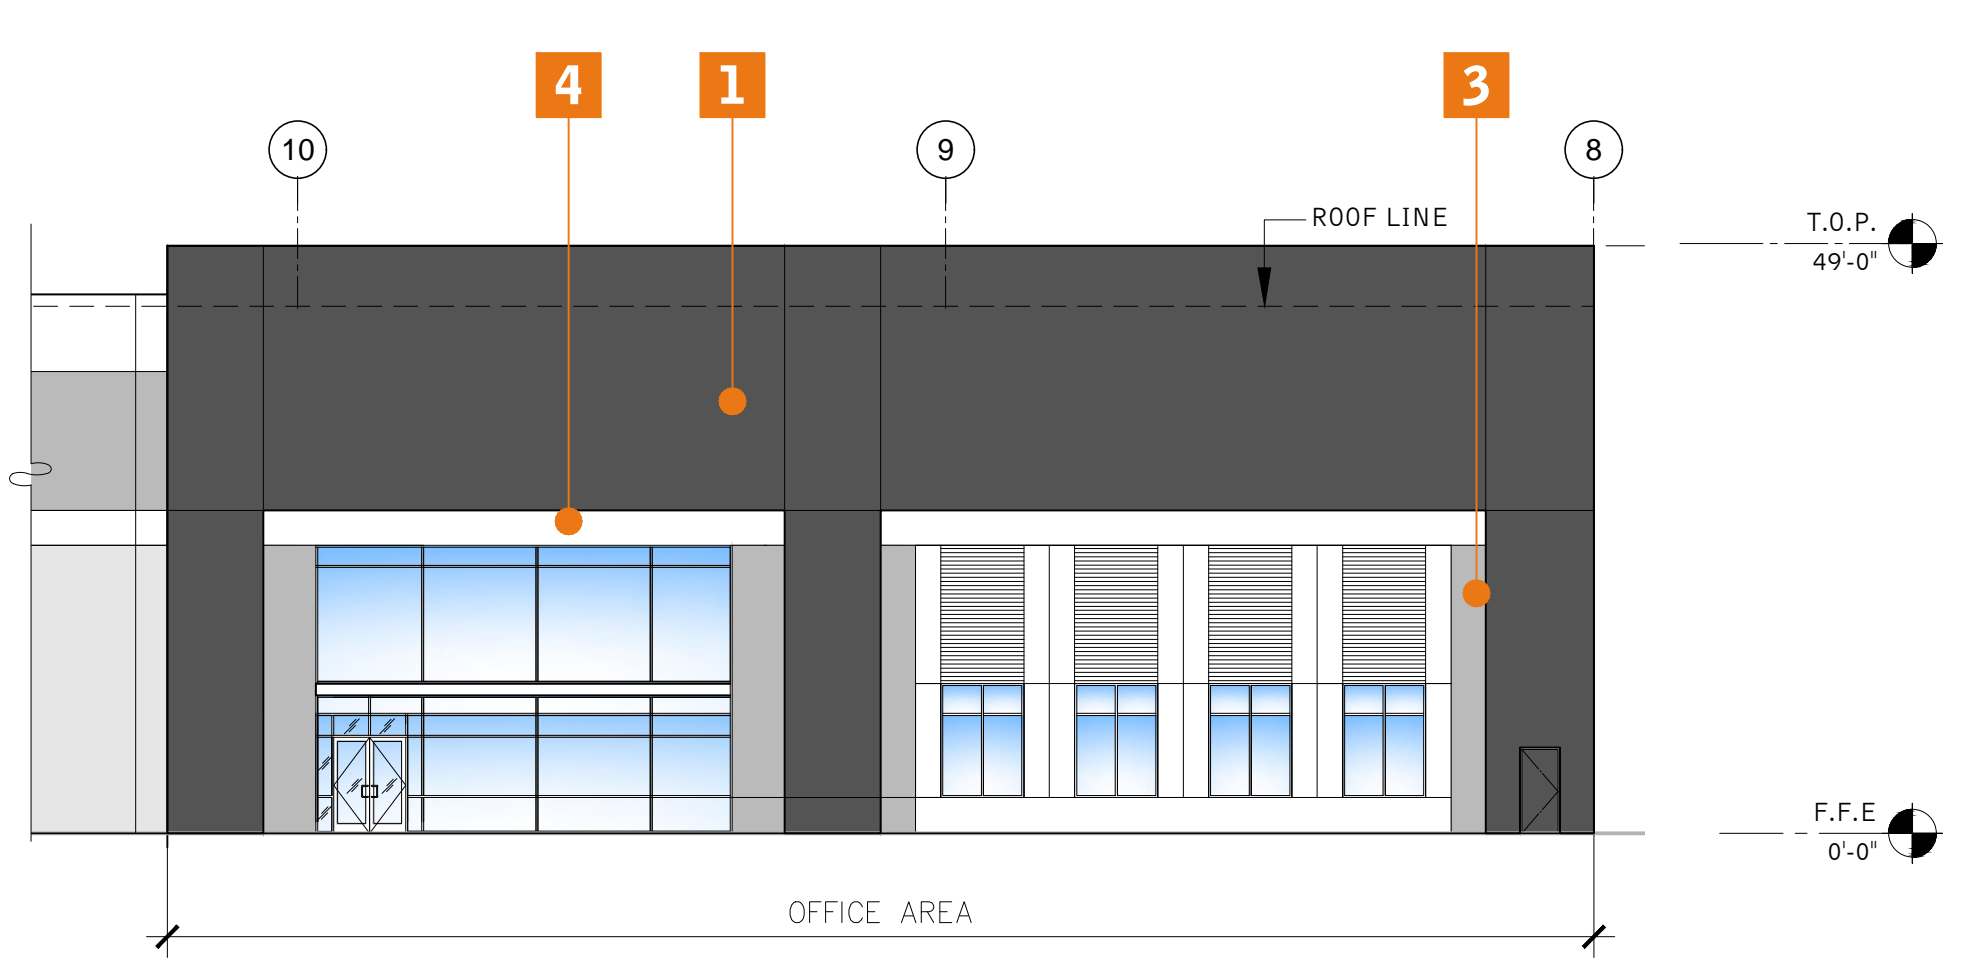

ENLARGED SOUTH ELEVATION - CORNER OFFICE AREA | 5
1/16" = 1'-0"

*REFER TO SIGNAGE PACKAGE FOR PROPOSED BUILDING-MOUNTED SIGNAGE SIZES AND LOCATIONS

FINISH LEGEND

- 1** ITEM: WALL PAINT
MFR: SHERWIN-WILLIAMS
COLOR/NO: SEA SERPENT / SW 7615
- 2** ITEM: WALL PAINT
MFR: SHERWIN-WILLIAMS
COLOR/NO: SERIOUS GRAY / SW 6256
- 3** ITEM: WALL PAINT
MFR: SHERWIN-WILLIAMS
COLOR/NO: MORNING FOG / SW 6255
- 4** ITEM: FIELD WALL PAINT
MFR: SHERWIN-WILLIAMS
COLOR/NO: OLYMPUS WHITE / SW 6253

#2 Jayer

This conceptual design is based upon a preliminary review of entitlement requirements and on unverified and possibly incomplete site and/or building information, and is intended merely to assist in exploring how the project might be developed.

EXTERIOR ELEVATIONS | Building 100

BAYONNE LOGISTICS CENTER
Bayonne, New Jersey

WARE MALCOMB

NY17-0046-00
11.05.2019

SHEET
2