

REVISIONS		
DATE	NAME	LIC. NO.
07/30/08	RICHARD A MORALLE, P.E. & P.L.S.	0825863



SEE SHEET 70

SEE SHEET 66

FORMER BULKHEAD LINE APPROVED BY SECRETARY OF WAR MAY 19th, 1923 & THE ACTING SECRETARY OF WAR JUNE 27th, 1925

FORMER LINE FOR PIERS ESTABLISHED BY THE RIPARIAN COMMISSIONERS

FORMER LINE FOR SOLID FILLING ESTABLISHED BY THE SECRETARY OF WAR MAY 10 th, 1915 AND ADOPTED BY THE BOARD OF COMMERCE AND NAVIGATION ON AUGUST 3rd, 1915

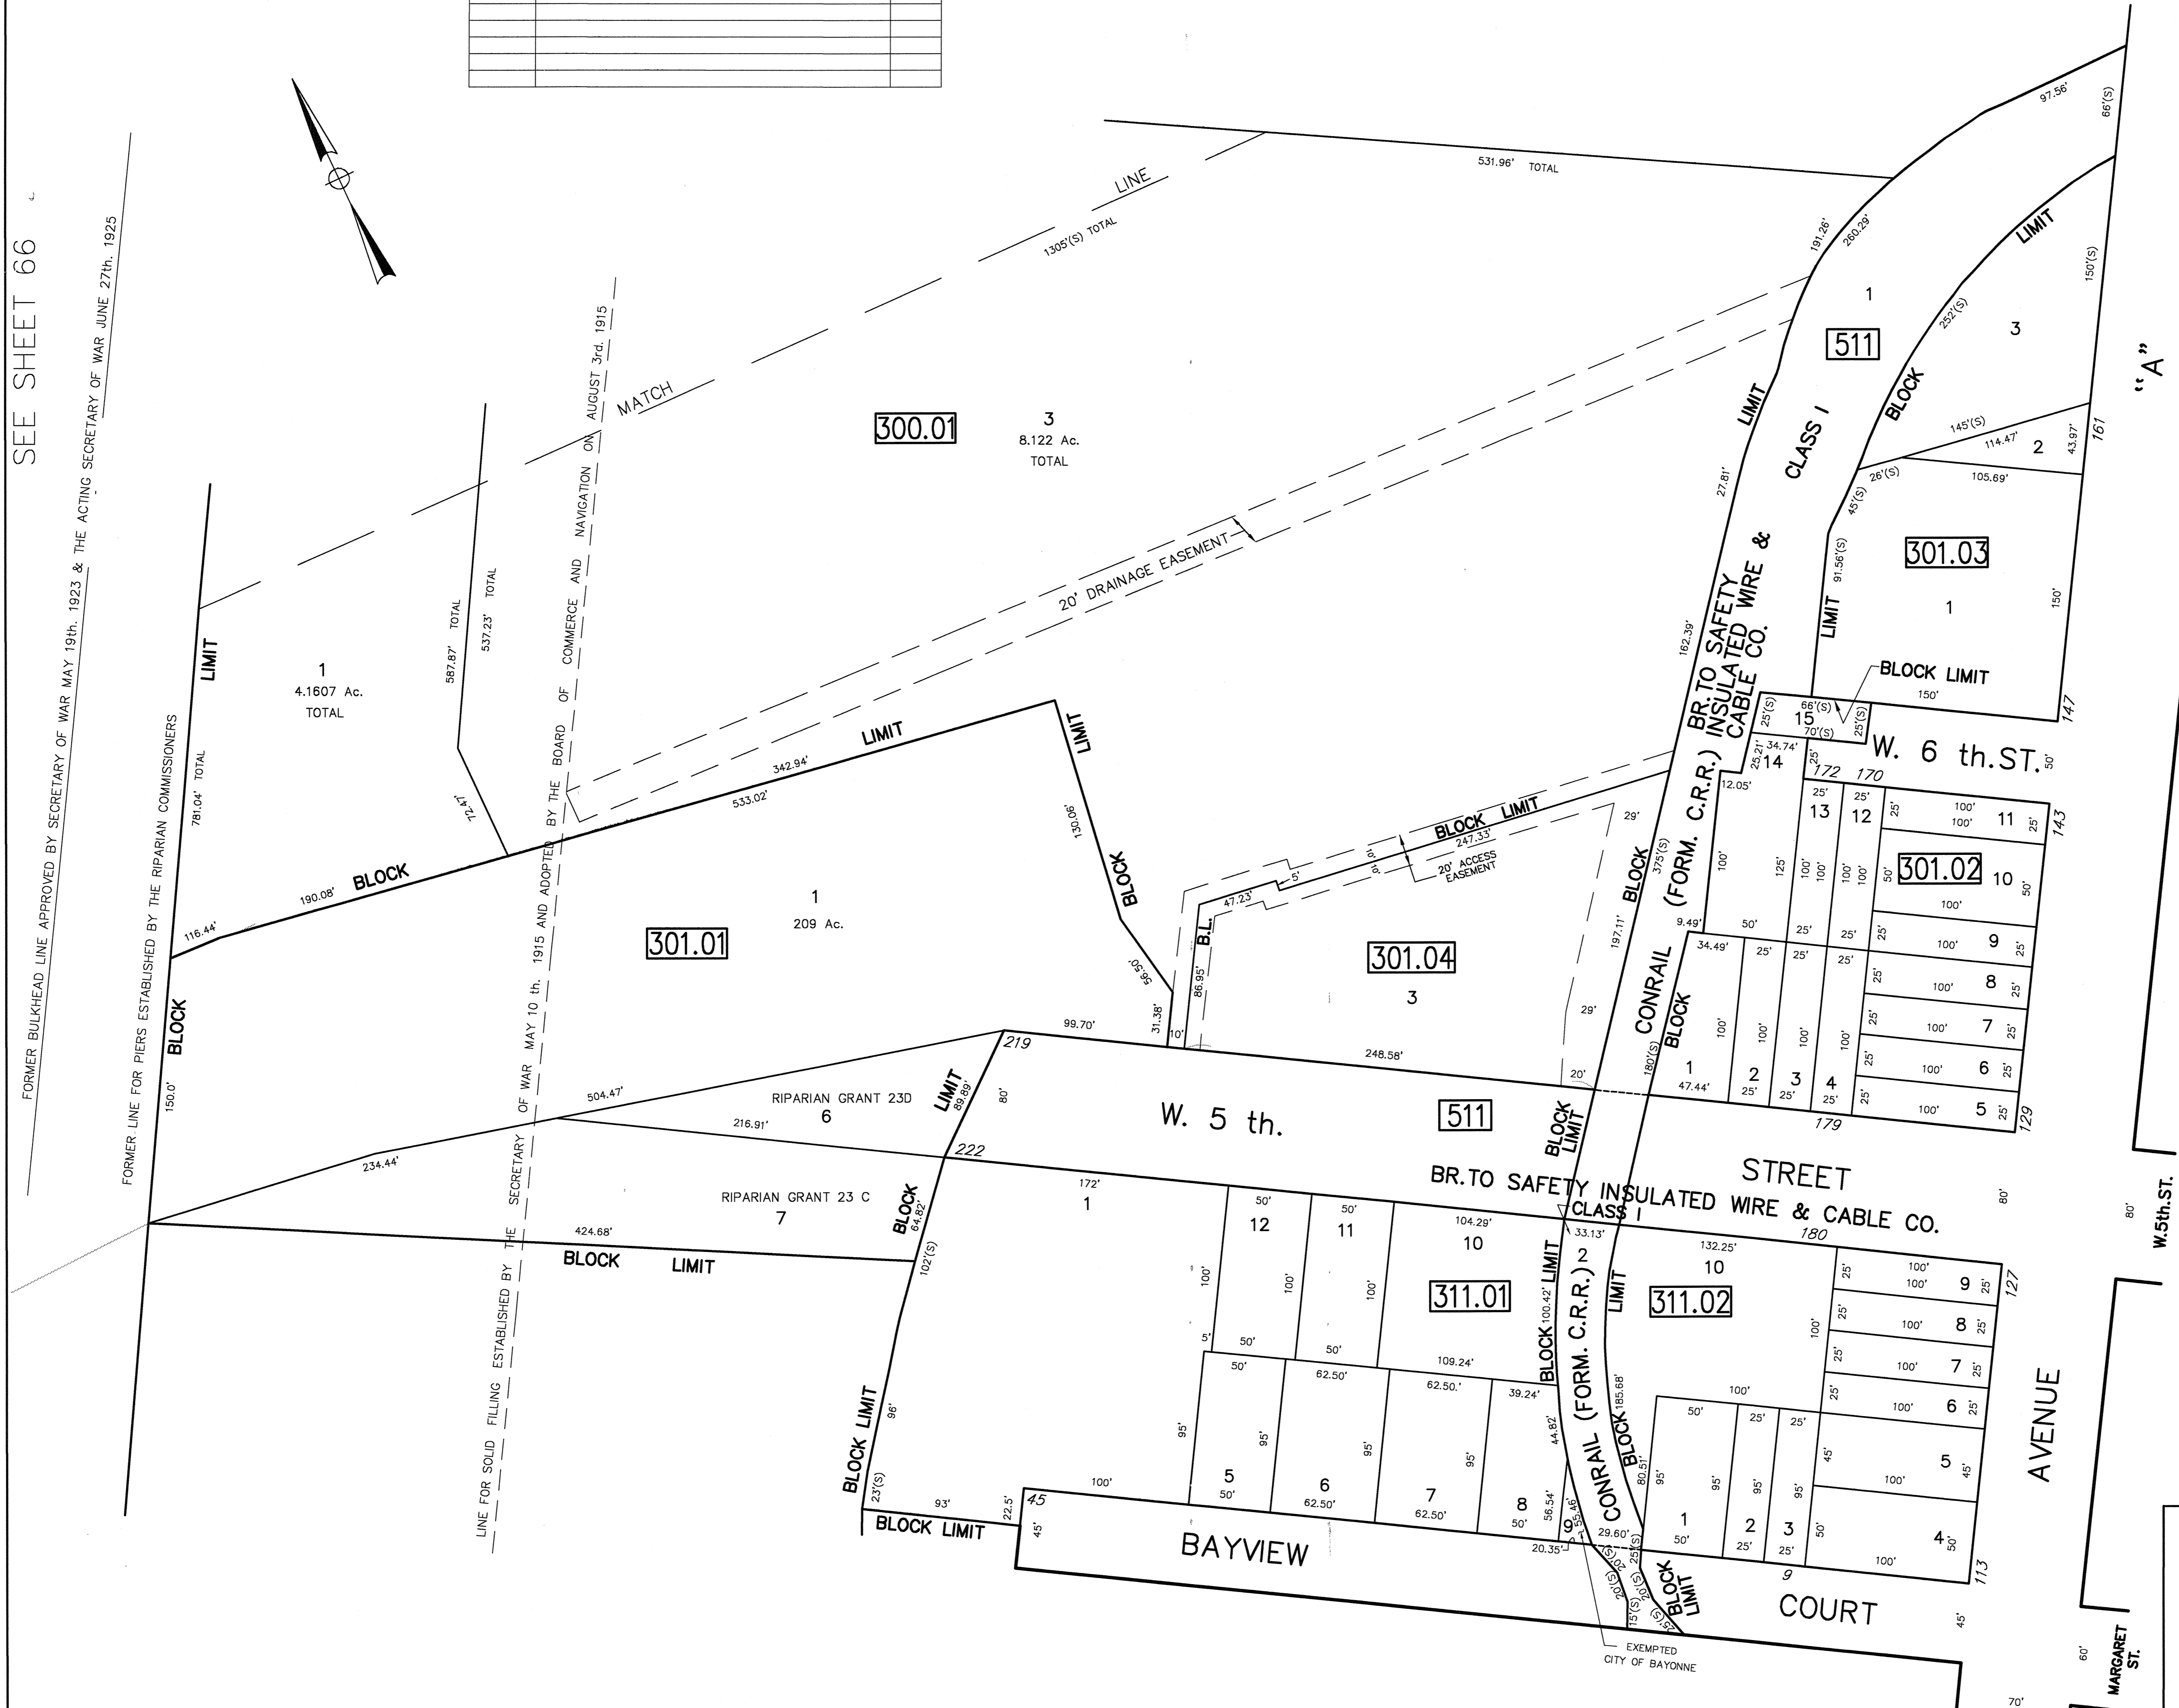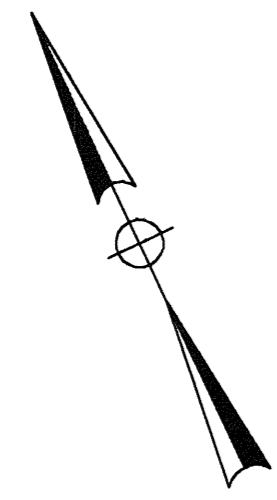

SEE SHEET 69

SEE SHEET 76

SEE SHEET 78

TAX MAP
 CITY OF BAYONNE
 HUDSON COUNTY, NEW JERSEY
 SCALE: 1" = 50' AUGUST, 2003
 RICHARD A. MORALLE, P.E., P.L.S.
 T & M ASSOCIATES
 11 TINDALL ROAD, MIDDLETOWN TOWNSHIP
 NEW JERSEY, 07748