


**References:**


1. KNOWN AND DESIGNATED as Lot 18 Block 60 as shown on the current Tax Assessment Map, City of Bayonne, Hudson County, New Jersey.
2. Deed Book 9483 Page 720

**Notes:**

1. This survey is for title purpose only.
2. Only surface conditions are shown on this map. The surveyor takes no responsibility for buried pipes, wires, wells, and other utilities.
3. Property subject to easements and restrictions of record and findings of a current title report.
4. Property corners have not been set pursuant to N.J.A.C. 13:40-5.2.

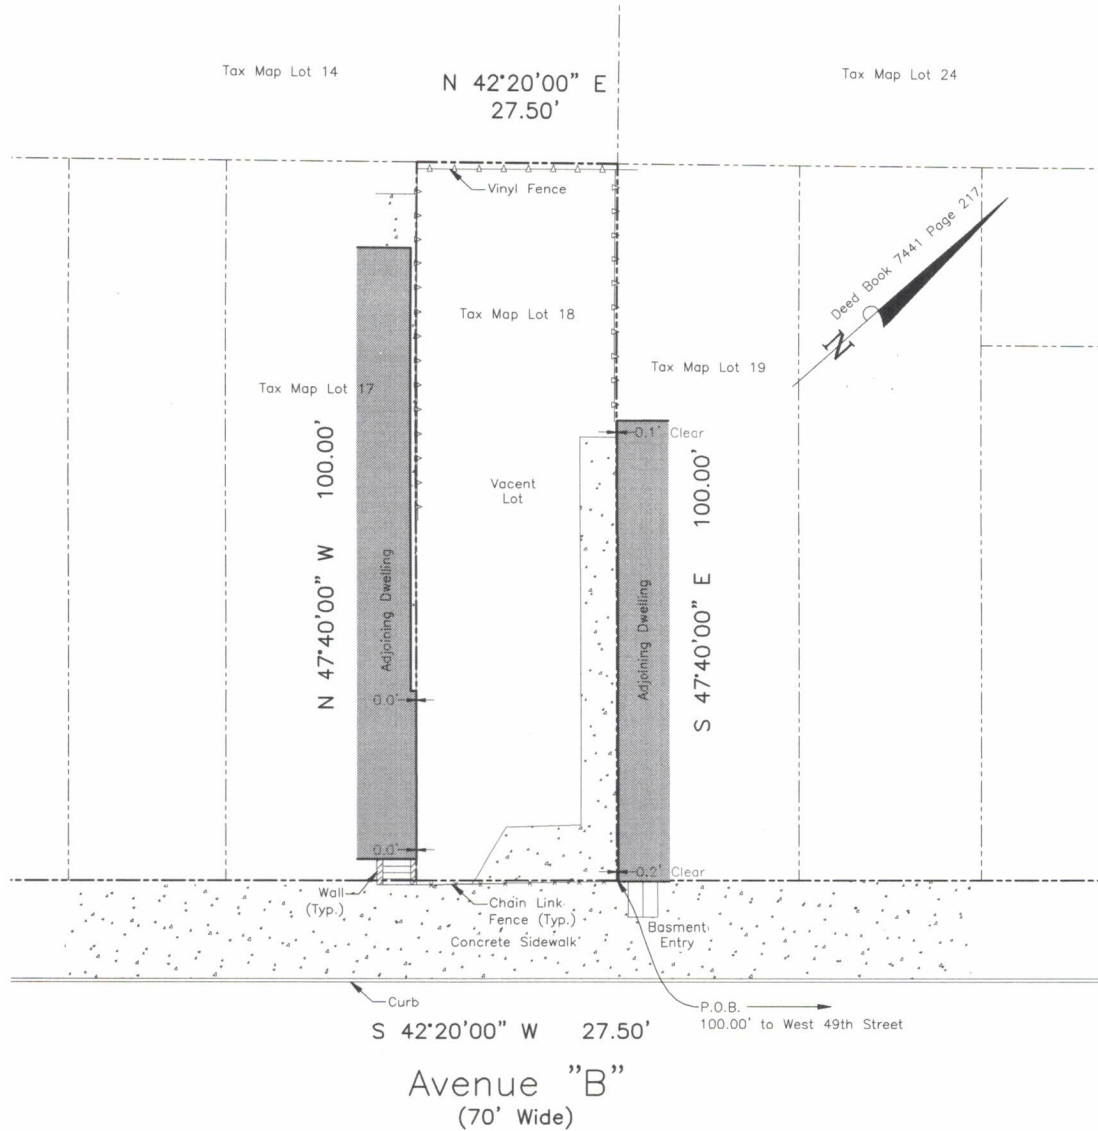

This Survey is certified to:  
Franklin Calle

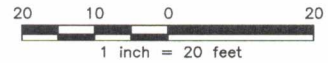

**Schmidt**  
**Surveying**

66 Hunting Drive, Dumont, NJ 07628  
Phone: (201) 403-5801  
Fax: (201) 244-6163  
www.schmidtsurveying.weebly.com

Certificate of Authorization No. 24GA28182800

Andrew A. Schmidt

*Andrew A. Schmidt*

NJ Professional  
Land Surveyor  
No. 24GS04330100

**Survey of Property**  
**Tax Lot 18 - Block 60**  
**207 Avenue B**  
**City of Bayonne**  
**Hudson County, New Jersey**

Drawn: JT	Checked: AS	Date: 11-20-20	Scale: 1" = 20'
--------------	----------------	-------------------	--------------------