


KEY MAP  
SCALE 1"=2000'

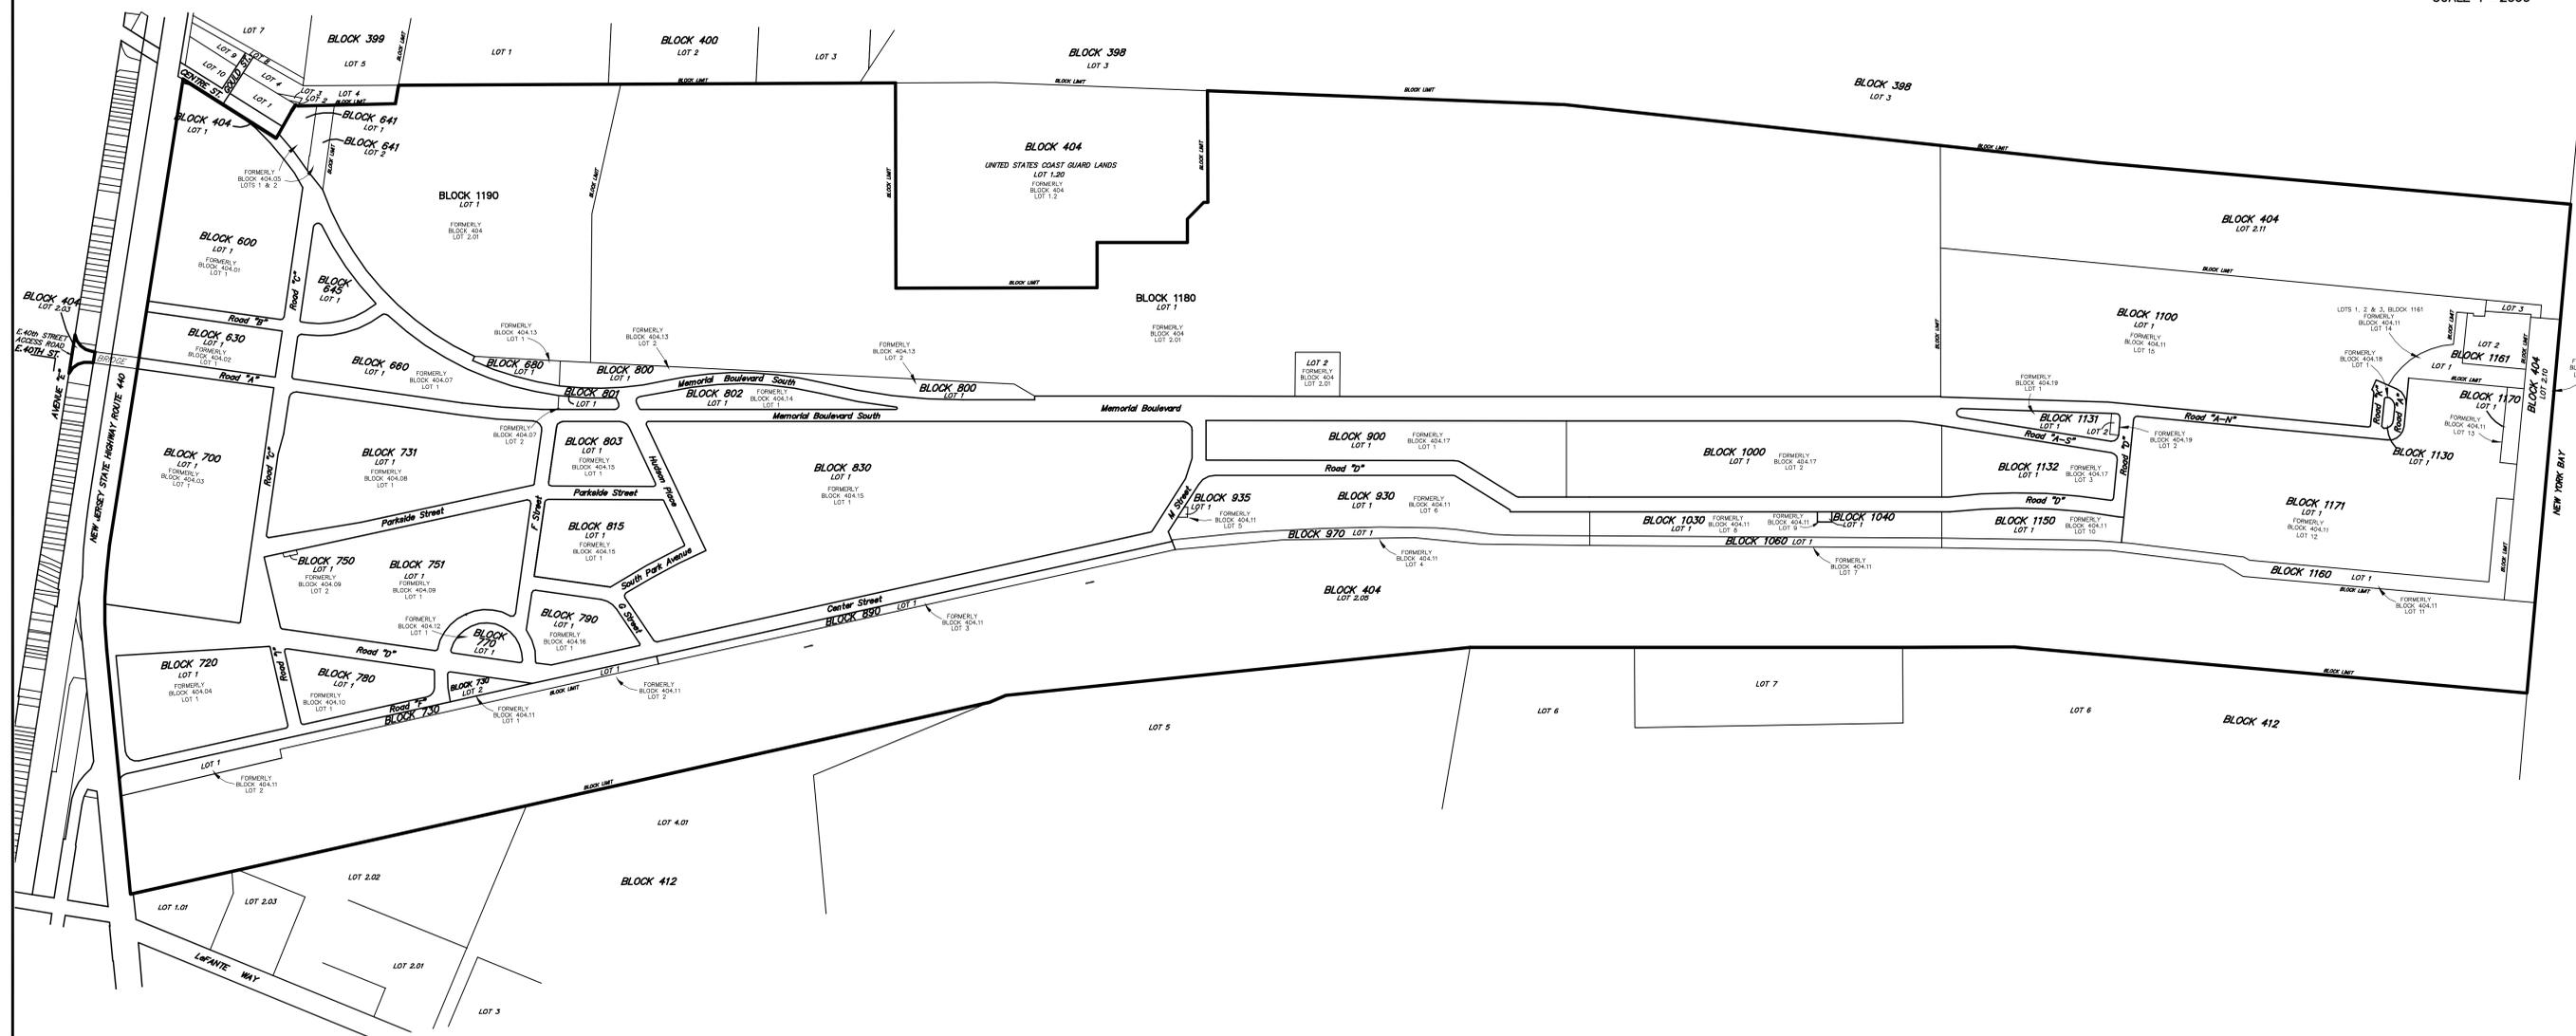

PLANNED BY: 05/02/06 - 5:07 PM BY: dww  
 CHECKED BY: 05/02/06 - 5:07 PM BY: dww  
 DRAWN BY: 05/02/06 - 5:07 PM BY: dww  
 DATE: 05/02/06

2	09/01/09	UP-DATE LOT AND BLOCK NUMBERS	CB	
1	08/27/08	UP-DATE LOT AND BLOCK NUMBERS	FB	
NO.	DATE	REVISION	DRAWN	CHK'D REL'D


**LGA ENGINEERING, INC.**  
 CONSULTING ENGINEERS & SURVEYORS

**ANDREW W. RAICHLER, P.E.**  
 PROFESSIONAL ENGINEER  
 N.J. Lic. No. 41889

Alan P. Hilo PE No. 20293 730 Valley Avenue  
 Michael J. Guffano, Jr. PE No. 23214 Lakewood, N.J. 08701  
 John L. Wanders PE No. 39698 Tel: (732) 941-0162  
 David G. Eversman PE No. 42244 Date: Certificate of Authorization No. 240A7899000

**BLRA TAX MAPS 2009**  
**THE PENINSULA AT BAYONNE HARBOR**  
**FORMERLY BLOCK 404, LOT 1**

SITUATED IN  
 CITY OF BAYONNE, HUDSON COUNTY, NEW JERSEY

DATE	SCALE	DRAWN BY	CHECKED BY	RELEASED BY	FILE NO.	DRAWER NO.	SHEET 1 OF 1
11/01/06	1"=300'	CB	CB		500886000111		